



REVISIONS	DATE	APPROVED

Priority

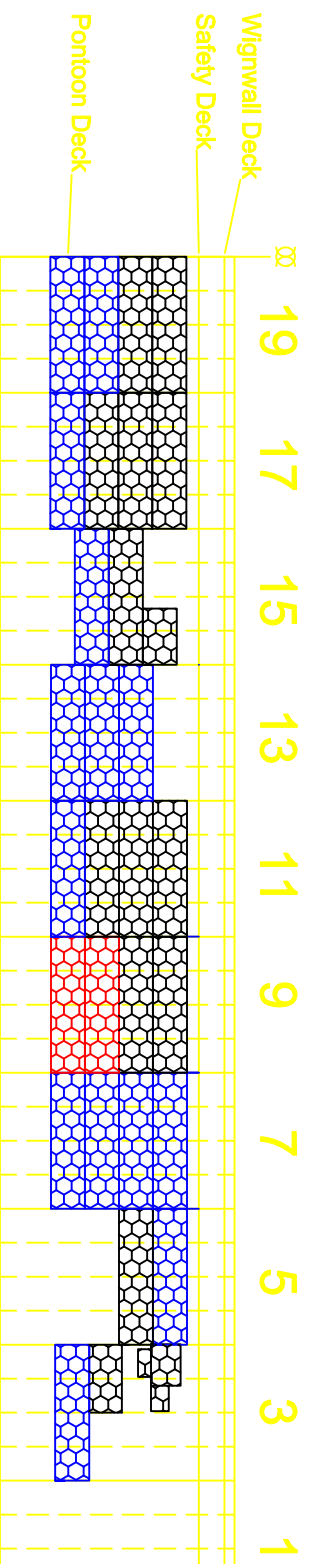

(Looking from Outside)


Drydock Frames

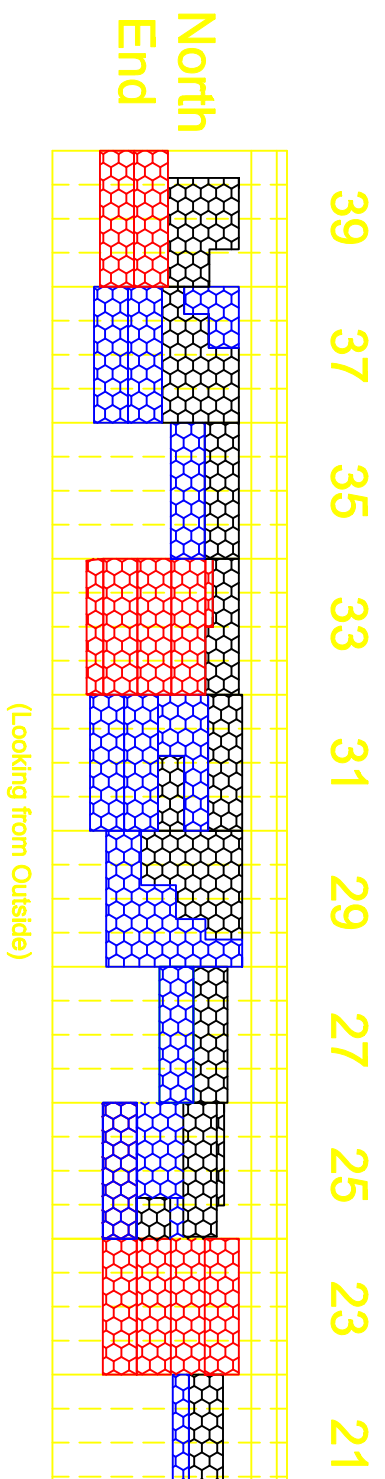

(Looking from Outside)

Drydock Frames

Needs Repaired Immediately  
Needs Repaired Near Future  
Repaired 2014

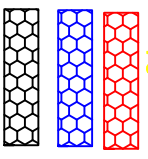

PRINCIPAL CHARACTERISTICS	
LENGTH OVERALL	90'-0"
BREADTH	18'-0"
DEPTH	6'-0"
DATE	04/14/18
PROJECT	WEST WINGWALL REPAIRS
SHEET NO.	1 OF 1