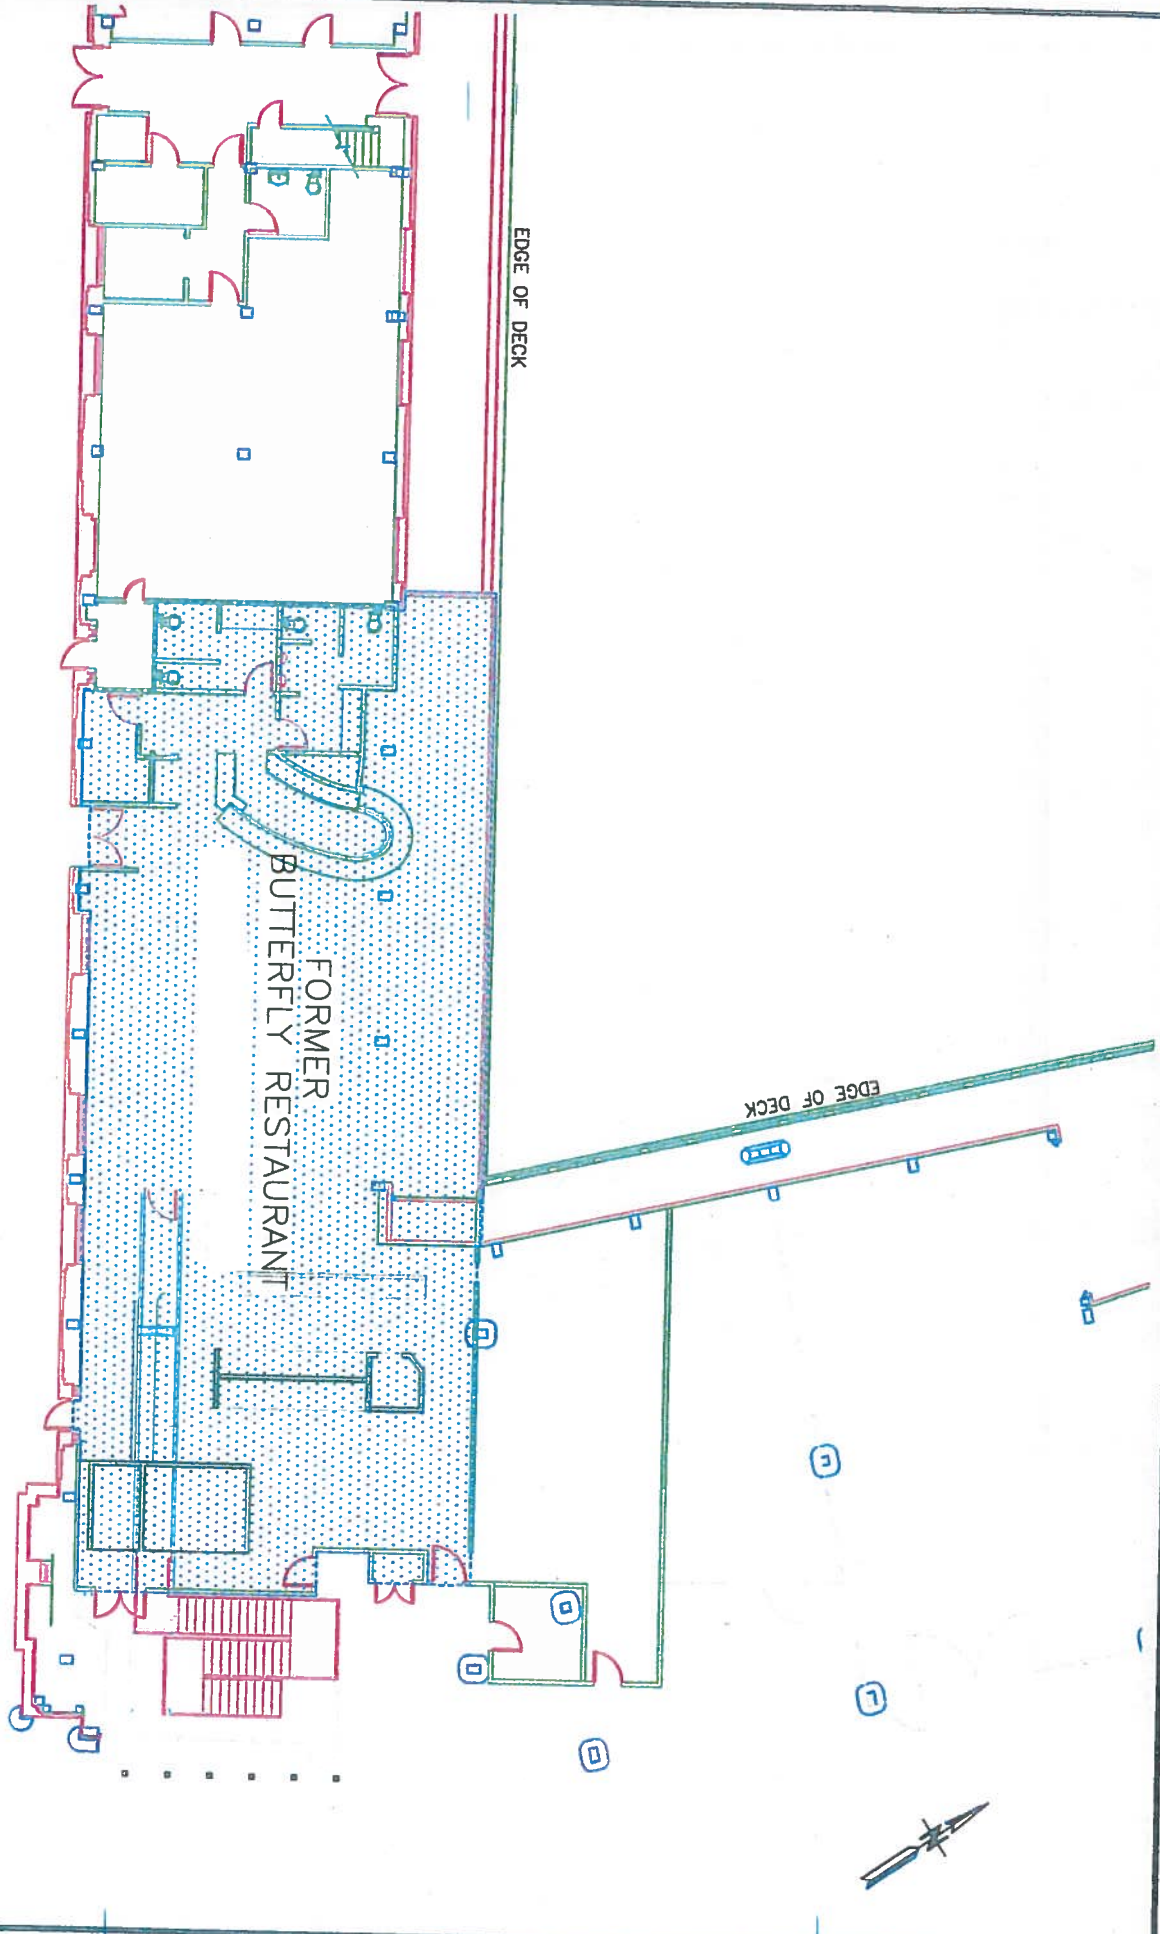

SAN FRANCISCO PORT COMMISSION
 PORT OF SAN FRANCISCO
 DEPARTMENT OF ENGINEERING

TENDANT
FORMER BUTTERFLY RESTAURANT
 AT PIER 33 1/2

| | |
|------------------------|-------------------|
| DRAWN BY: ECC | DATE: MAR 9, 2017 |
| CHECKED BY: S. OBERILE | SCALE: 1" = 20' |
| PLAGE CODE NO. 1335-00 | SHEET NO. |
| | 1 OF SHEETS |



SAN FRANCISCO PORT COMMISSION
 PORT OF SAN FRANCISCO
 DEPARTMENT OF ENGINEERING

TENANT

FORMER
 BUTTERFLY RESTAURANT
 AT PIER 33 1/2

DRAWN BY: ECCG
 CHECKED BY: S. OBERILE
 PLACE CODE NO. 1335-00

DATE: MAR 6, 2017
 SCALE: 1" = 20'

OF SHEETS

MAIN
 SHED
 GATE



