





**PLAN**  
SCALE: 1"=80'

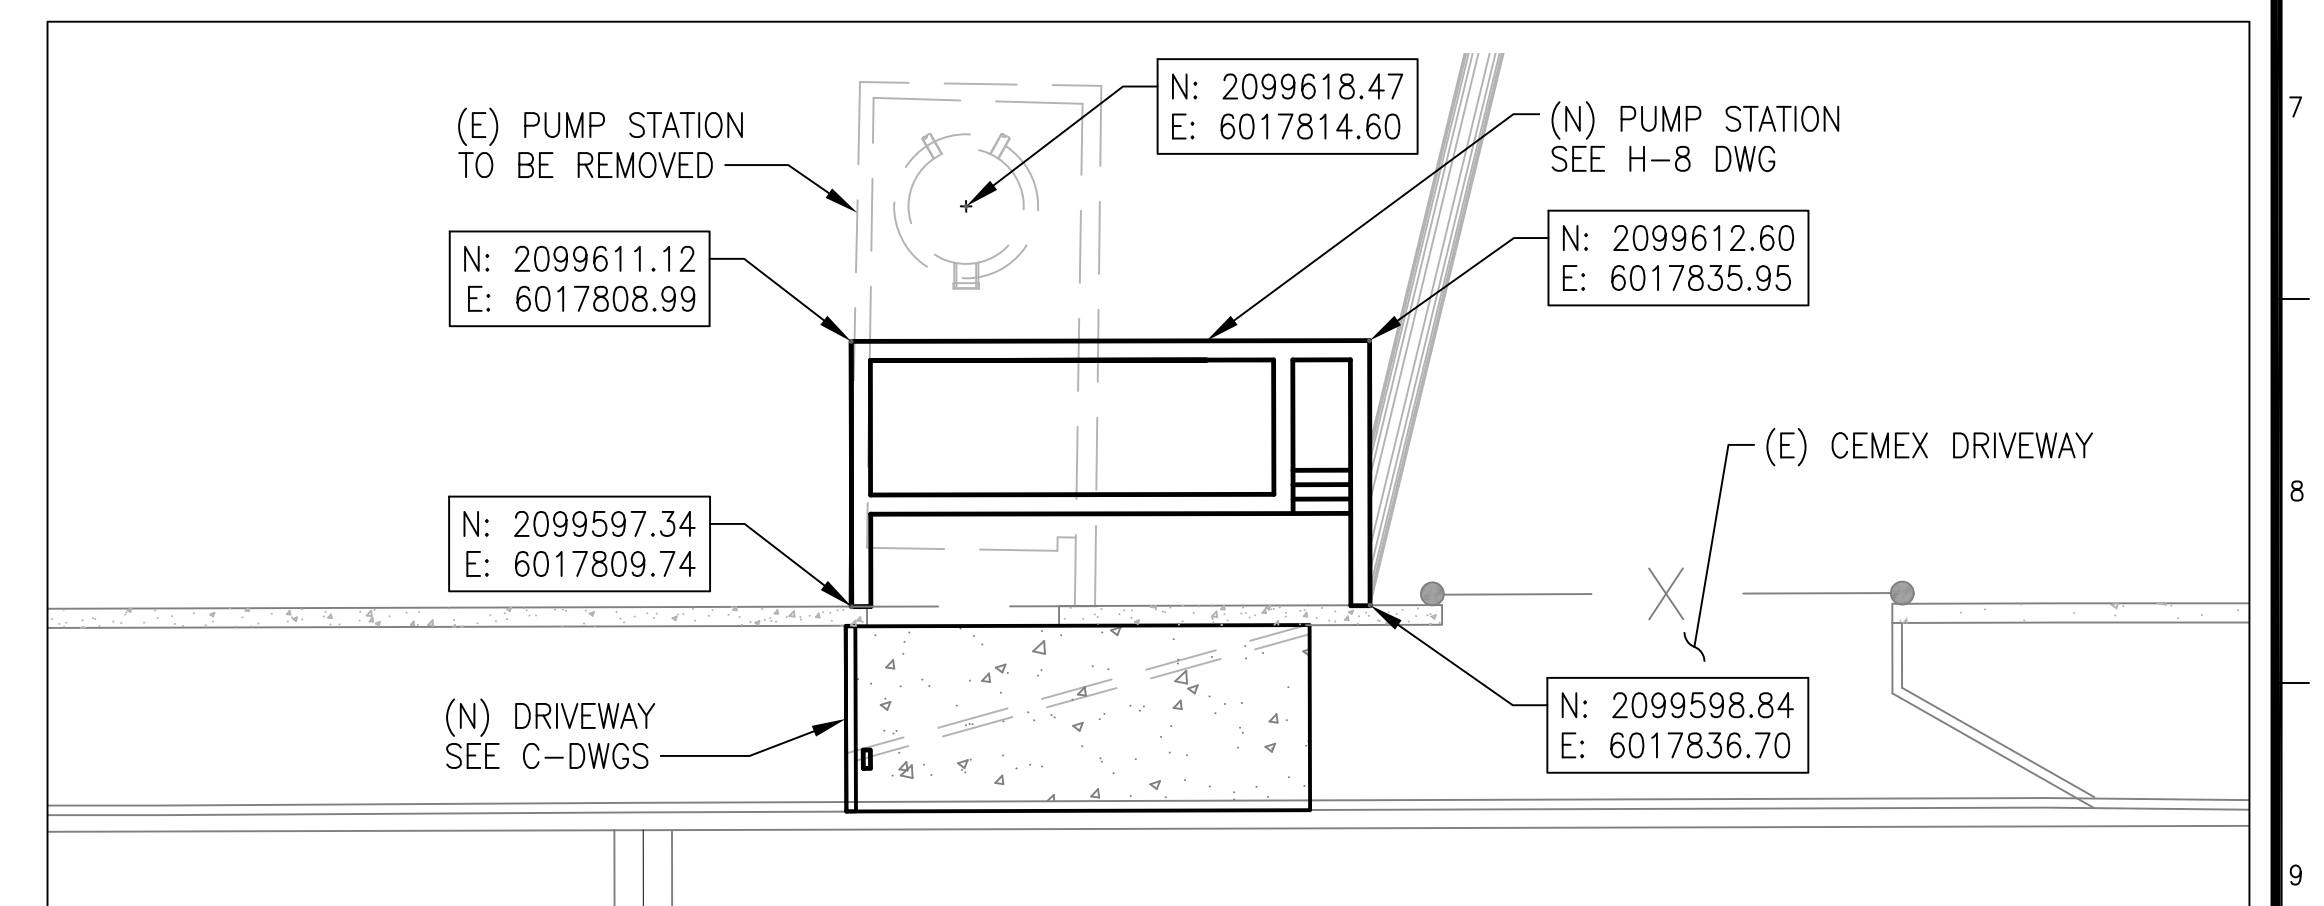

**PUMP STATION PLAN**  
SCALE: 1"=10'

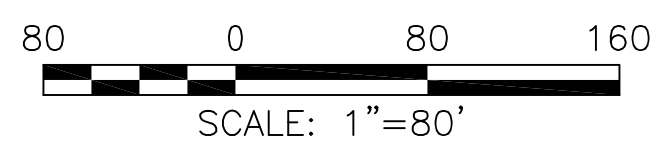

PUBLIC WORKS JOB ORDER NUMBER: 23701 FILE NO. 122,471

NO.	DATE	DESCRIPTION	BY	APP.
TABLE OF REVISIONS				

REFERENCE INFORMATION  
& FILE NO. OF SURVEYS



**SAN FRANCISCO PORT COMMISSION**  
**PORT OF SAN FRANCISCO**  
**DEPARTMENT OF ENGINEERING**



DESIGNED: DATE: J.FLORES 12/2023  
DRAWN: DATE: A.K./A.H. 12/2023  
CHECKED: DATE: C.LINH 12/2023

PUBLIC WORKS APPROVALS  
L.WONG 02/01/2024  
SECTION MANAGER DATE:  
I.DHAPA 02/14/2024  
DEPUTY BUREAU MANAGER DATE:  
P.RIVERA 03/18/2024  
BUREAU MANAGER DATE:

APPROVED BY  
SAN FRANCISCO PORT COMMISSION  
7/8/2024  
Uday Prasanna  
CHIEF HARBOR ENGINEER

SCALE:  
AS NOTED  
REV. NO.  
0

**AMADOR STREET**  
**INFRASTRUCTURE IMPROVEMENTS**  
**SITE CONTROL**  
**AND LAYOUT PLAN**

CONTRACT NO.  
2852  
PORT DRAWING NO.  
19183-4043-G  
SHEET NO.  
G-3  
SHEET OF SHEETS  
3 OF 72