


LOCATION PLAN
NO SCALE

GROUND FLOOR
AREA = 1,630± Sq Ft
NON EXCLUSIVE OUTDOOR DINING
AREA = 600± Sq Ft

DRAWN BY: J. DOMINGUEZ DATE: SEP. 15, 2017
CHECKED BY: E. LAMB SCALE: 1" = 15'
PLACE CODE NO. 1400-BKHBL SHEET NO. OF SHEETS

PIER 40

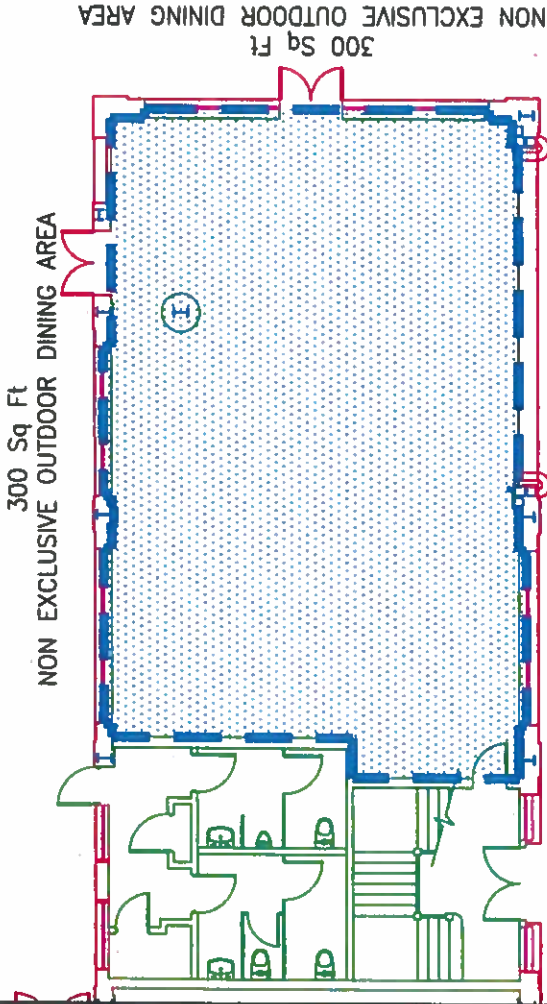

RESTAURANT
GROUND FLOOR
AREA = 1,630± Sq Ft
NON EXCLUSIVE OUTDOOR DINING
AREA = 600± Sq Ft

TENANT
SAN FRANCISCO PORT COMMISSION
PORT OF SAN FRANCISCO
DEPARTMENT OF ENGINEERING

PIER 40
RESTAURANT

LEASE NO. L-
DATE: _____

INITIALS: PORT: _____ TENANT: _____ DATE: _____