


APPROVED BY SAN FRANCISCO PORT COMMISSION DATE _____	CHIEF HARBOR ENGINEER	<b>SEAWALL LOT 337</b> <b>DEVELOPMENT OPPORTUNITY SITE</b>	PREPARED BY: AMN DRAWN BY: AMN CONTRACT NO. DRAWING NO.	CHECKED BY: D. OSHIMA DATE: MAY 19, 2008 SCALE: 1" = 120' SHEET NO. 1 OF 2 SHEETS
			SAN FRANCISCO PORT COMMISSION PORT OF SAN FRANCISCO DEPARTMENT OF ENGINEERING	

03.07 STAFF Meeting Planning SR1337\_for\_Documents

EXHIBIT A




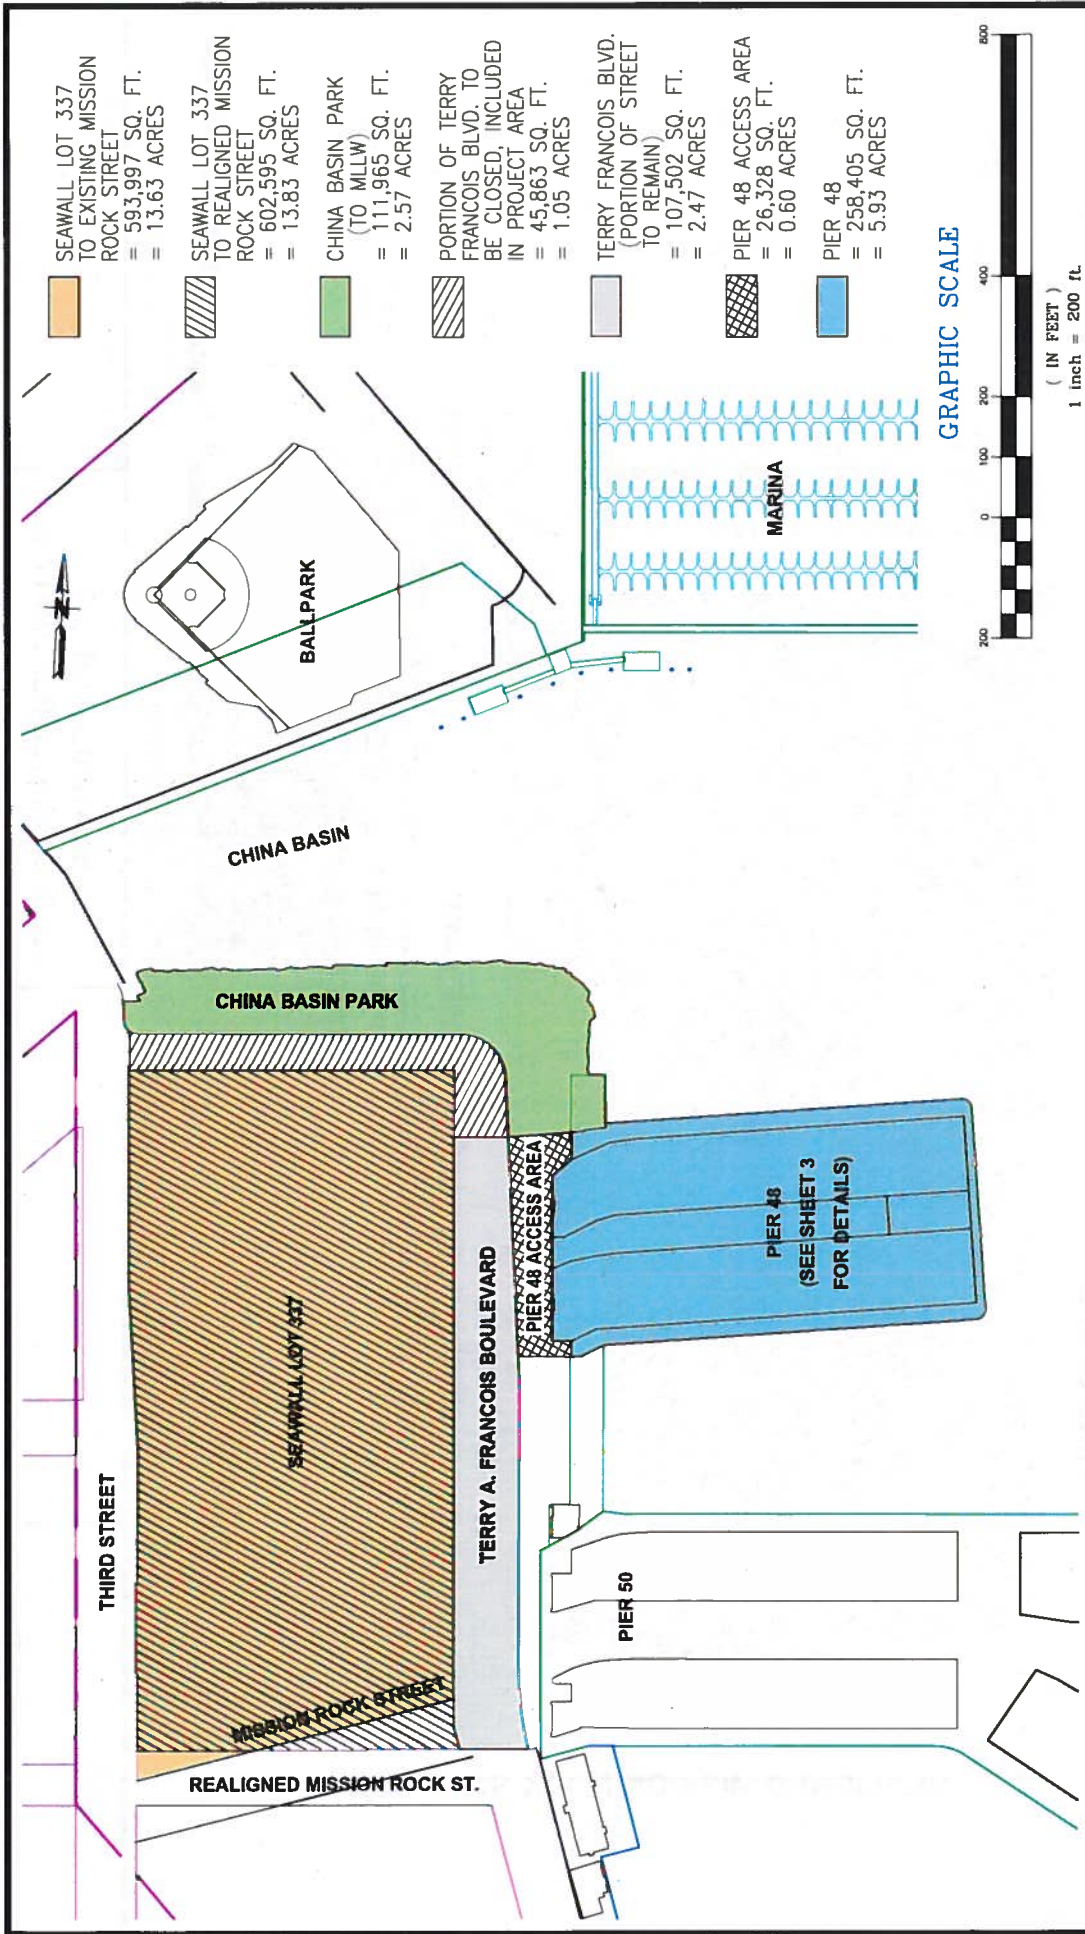

APPROVED BY SAN FRANCISCO PORT COMMISSION DATE _____	CHIEF HARBOR ENGINEER _____	 SAN FRANCISCO PORT COMMISSION PORT OF SAN FRANCISCO DEPARTMENT OF ENGINEERING	<b>SEAWALL LOT 337</b> <b>DEVELOPMENT OPPORTUNITY SITE</b>	PREPARED BY: AMN	CHECKED BY: D. OSHIMA
				DRAWN BY: AMN	DATE: MAY 19, 2008
				CONTRACT NO.	SCALE: 1" = 200'
				DRAWING NO.	SHEET NO. 2
					OF 2 SHEETS

SAN FRANCISCO BAY

CHINA BASIN

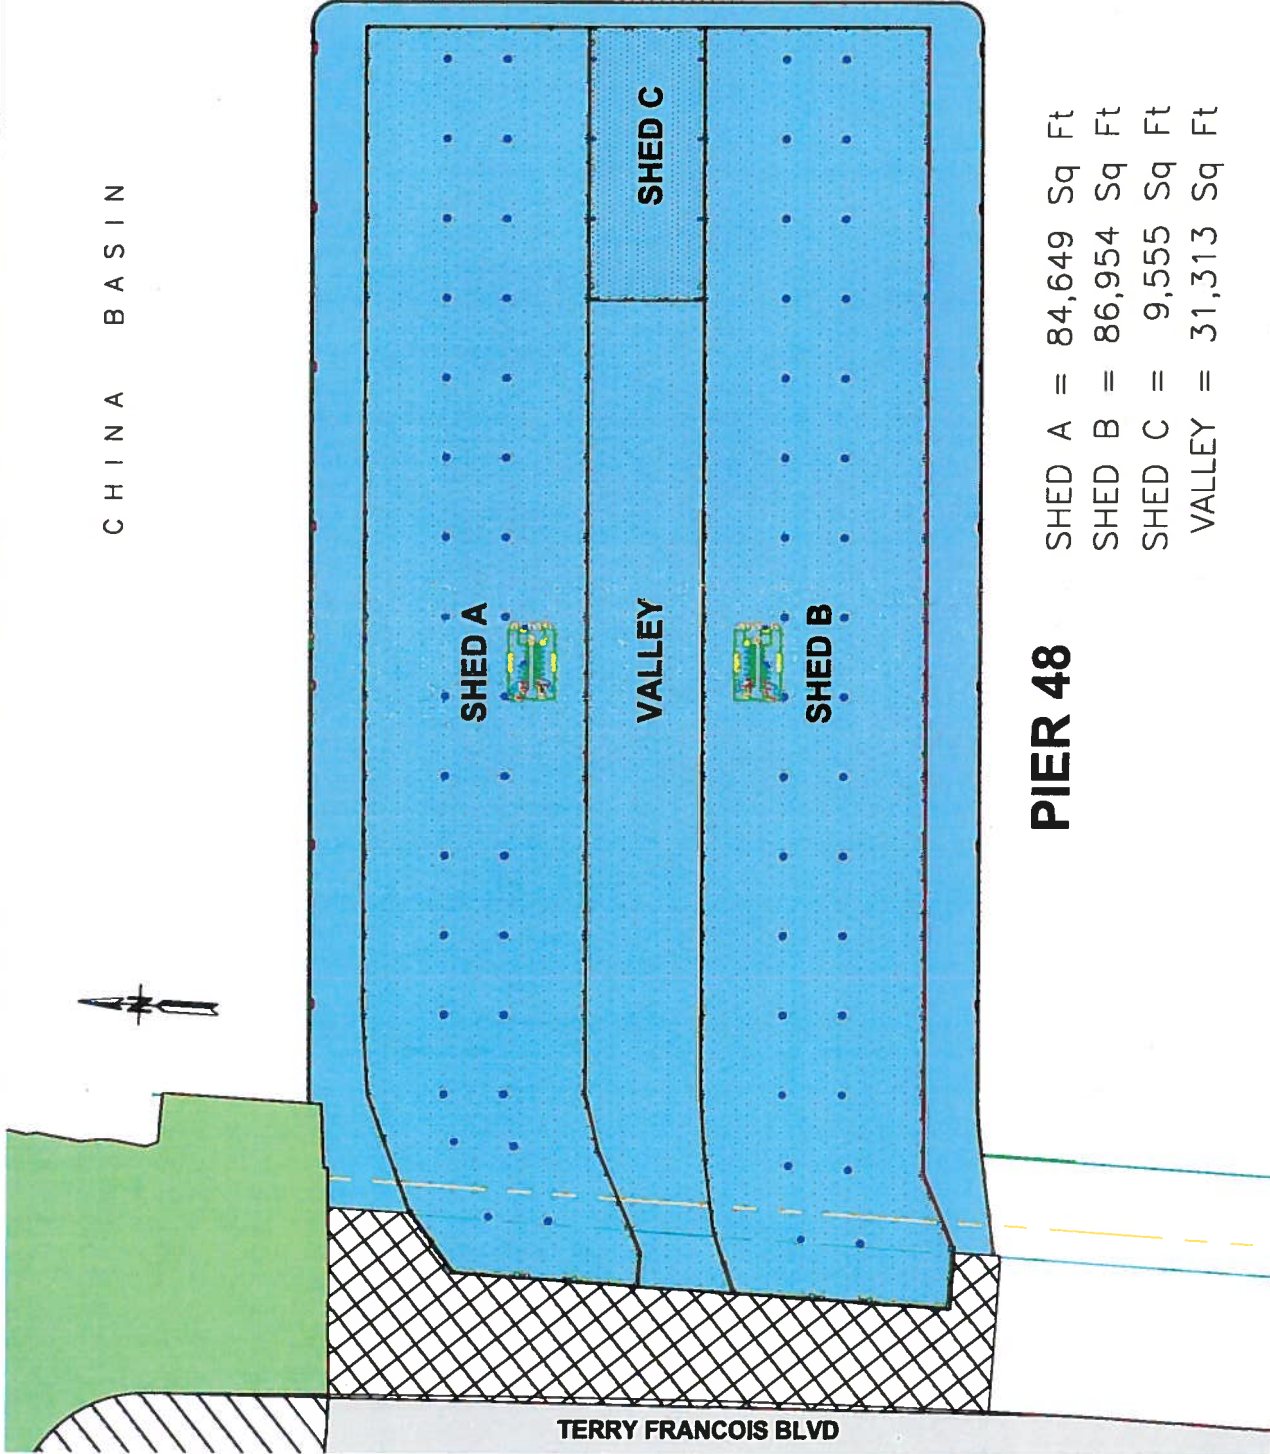

**PIER 48**

- SHED A = 84,649 Sq Ft
- SHED B = 86,954 Sq Ft
- SHED C = 9,555 Sq Ft
- VALLEY = 31,313 Sq Ft

APPROVED BY  
SAN FRANCISCO PORT COMMISSION  
DATE

SAN FRANCISCO PORT COMMISSION  
PORT OF SAN FRANCISCO  
DEPARTMENT OF ENGINEERING

**SEAWALL LOT 337  
DEVELOPMENT OPPORTUNITY SITE  
PIER 48 DETAILS**

DRAWN BY: ECC  
CHECKED BY: D. OSHIMA  
PLACE CODE NO. 1480-00  
DATE: MAY 19, 2008  
SCALE: 1" = 100'  
SHEET NO. 3  
OF 3 SHEETS