

LOCATION PLAN
NO SCALE

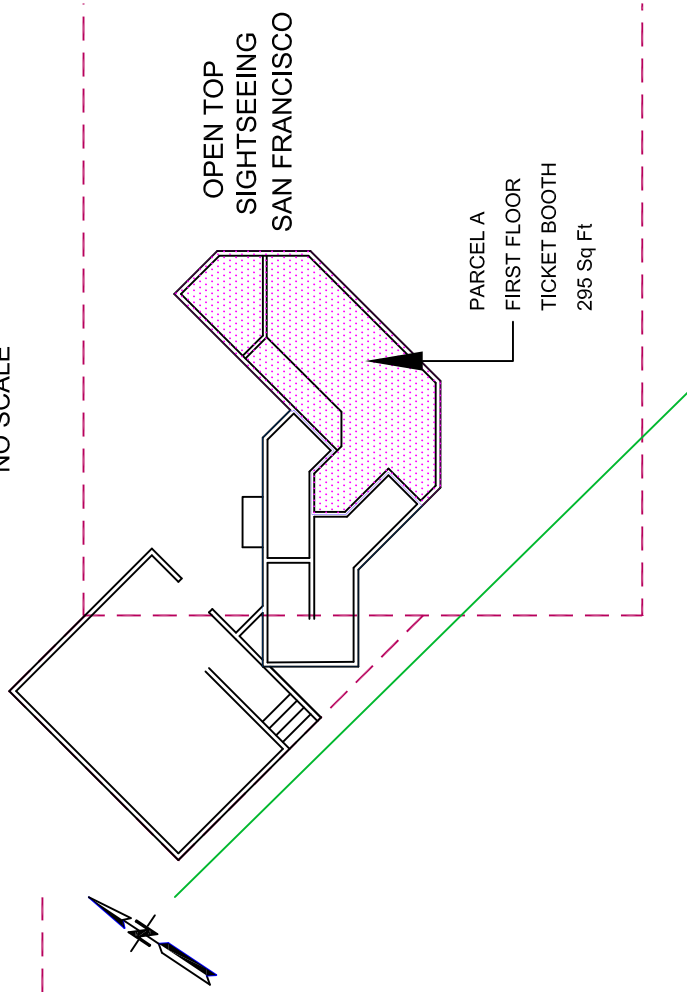



EXHIBIT A

INITIALS: PORT: _____ SUBTENANT: _____ DATE: _____

LEASE NO. L-9183	 SAN FRANCISCO PORT COMMISSION PORT OF SAN FRANCISCO DEPARTMENT OF ENGINEERING	TENANT	OPEN TOP SIGHTSEEING SAN FRANCISCO	
			DRAWN BY: J. DOMINGUEZ DATE: APRIL 10th, 2019 CHECKED BY: V. LEE SCALE: 1" = 30' PLACE CODE NO. 1410-LAND1 SHEET NO. 1 OF 1 SHEETS	

G:\06 PROPERTY FILES\Lease Maps\EXHIBITS-PIERS\Pier41.5\Pier 41-BLUE & GOLD OPEN TOP.DWG