





# EXHIBIT A

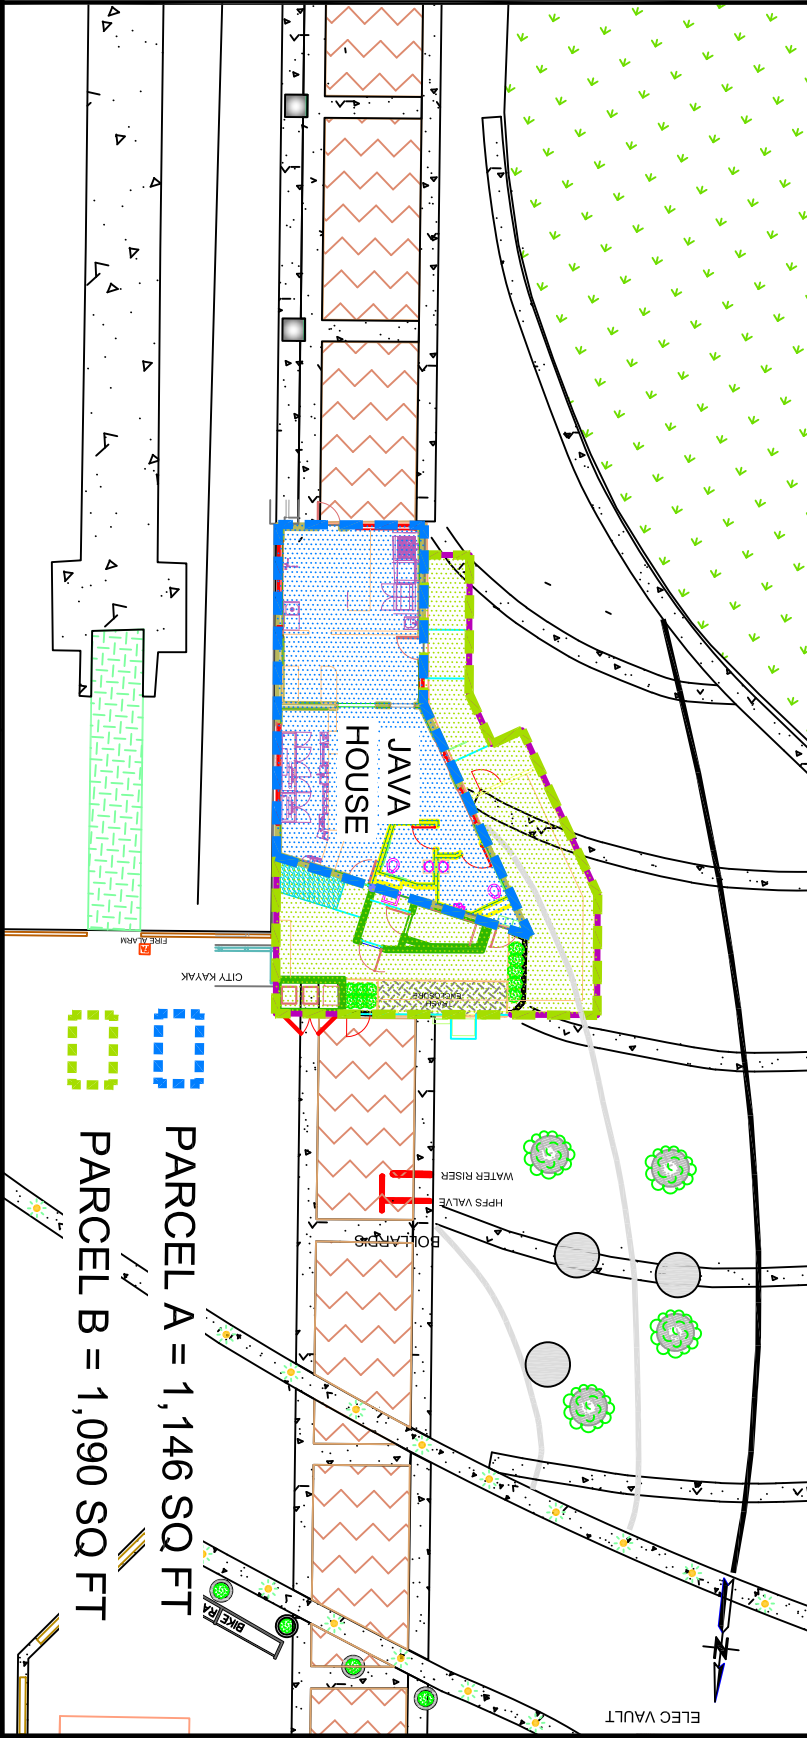

 PARCEL A = 1,146 SQ FT  
 PARCEL B = 1,090 SQ FT

LEASE NO.  
L-14100

  
 SAN FRANCISCO PORT COMMISSION  
 PORT OF SAN FRANCISCO  
 DEPARTMENT OF ENGINEERING

TENANT  
JAVA HOUSE, LLC.

DRAWN BY: J. DOMINGUEZ	DATE: MAY 10TH, 2019
CHECKED BY: M. LOZOVY	SCALE: 1" = 40'
PLACE CODE NO. 1450-0000	SHEET NO. _____
	OF _____ SHEETS

G:\06 PROPERTY FILES\Lease Maps\EXHIBITS-PIENS\Par40\40shd Master JAVA HOUSE REV.DWG

INITIALS: PORT: TENANT: DATE: