

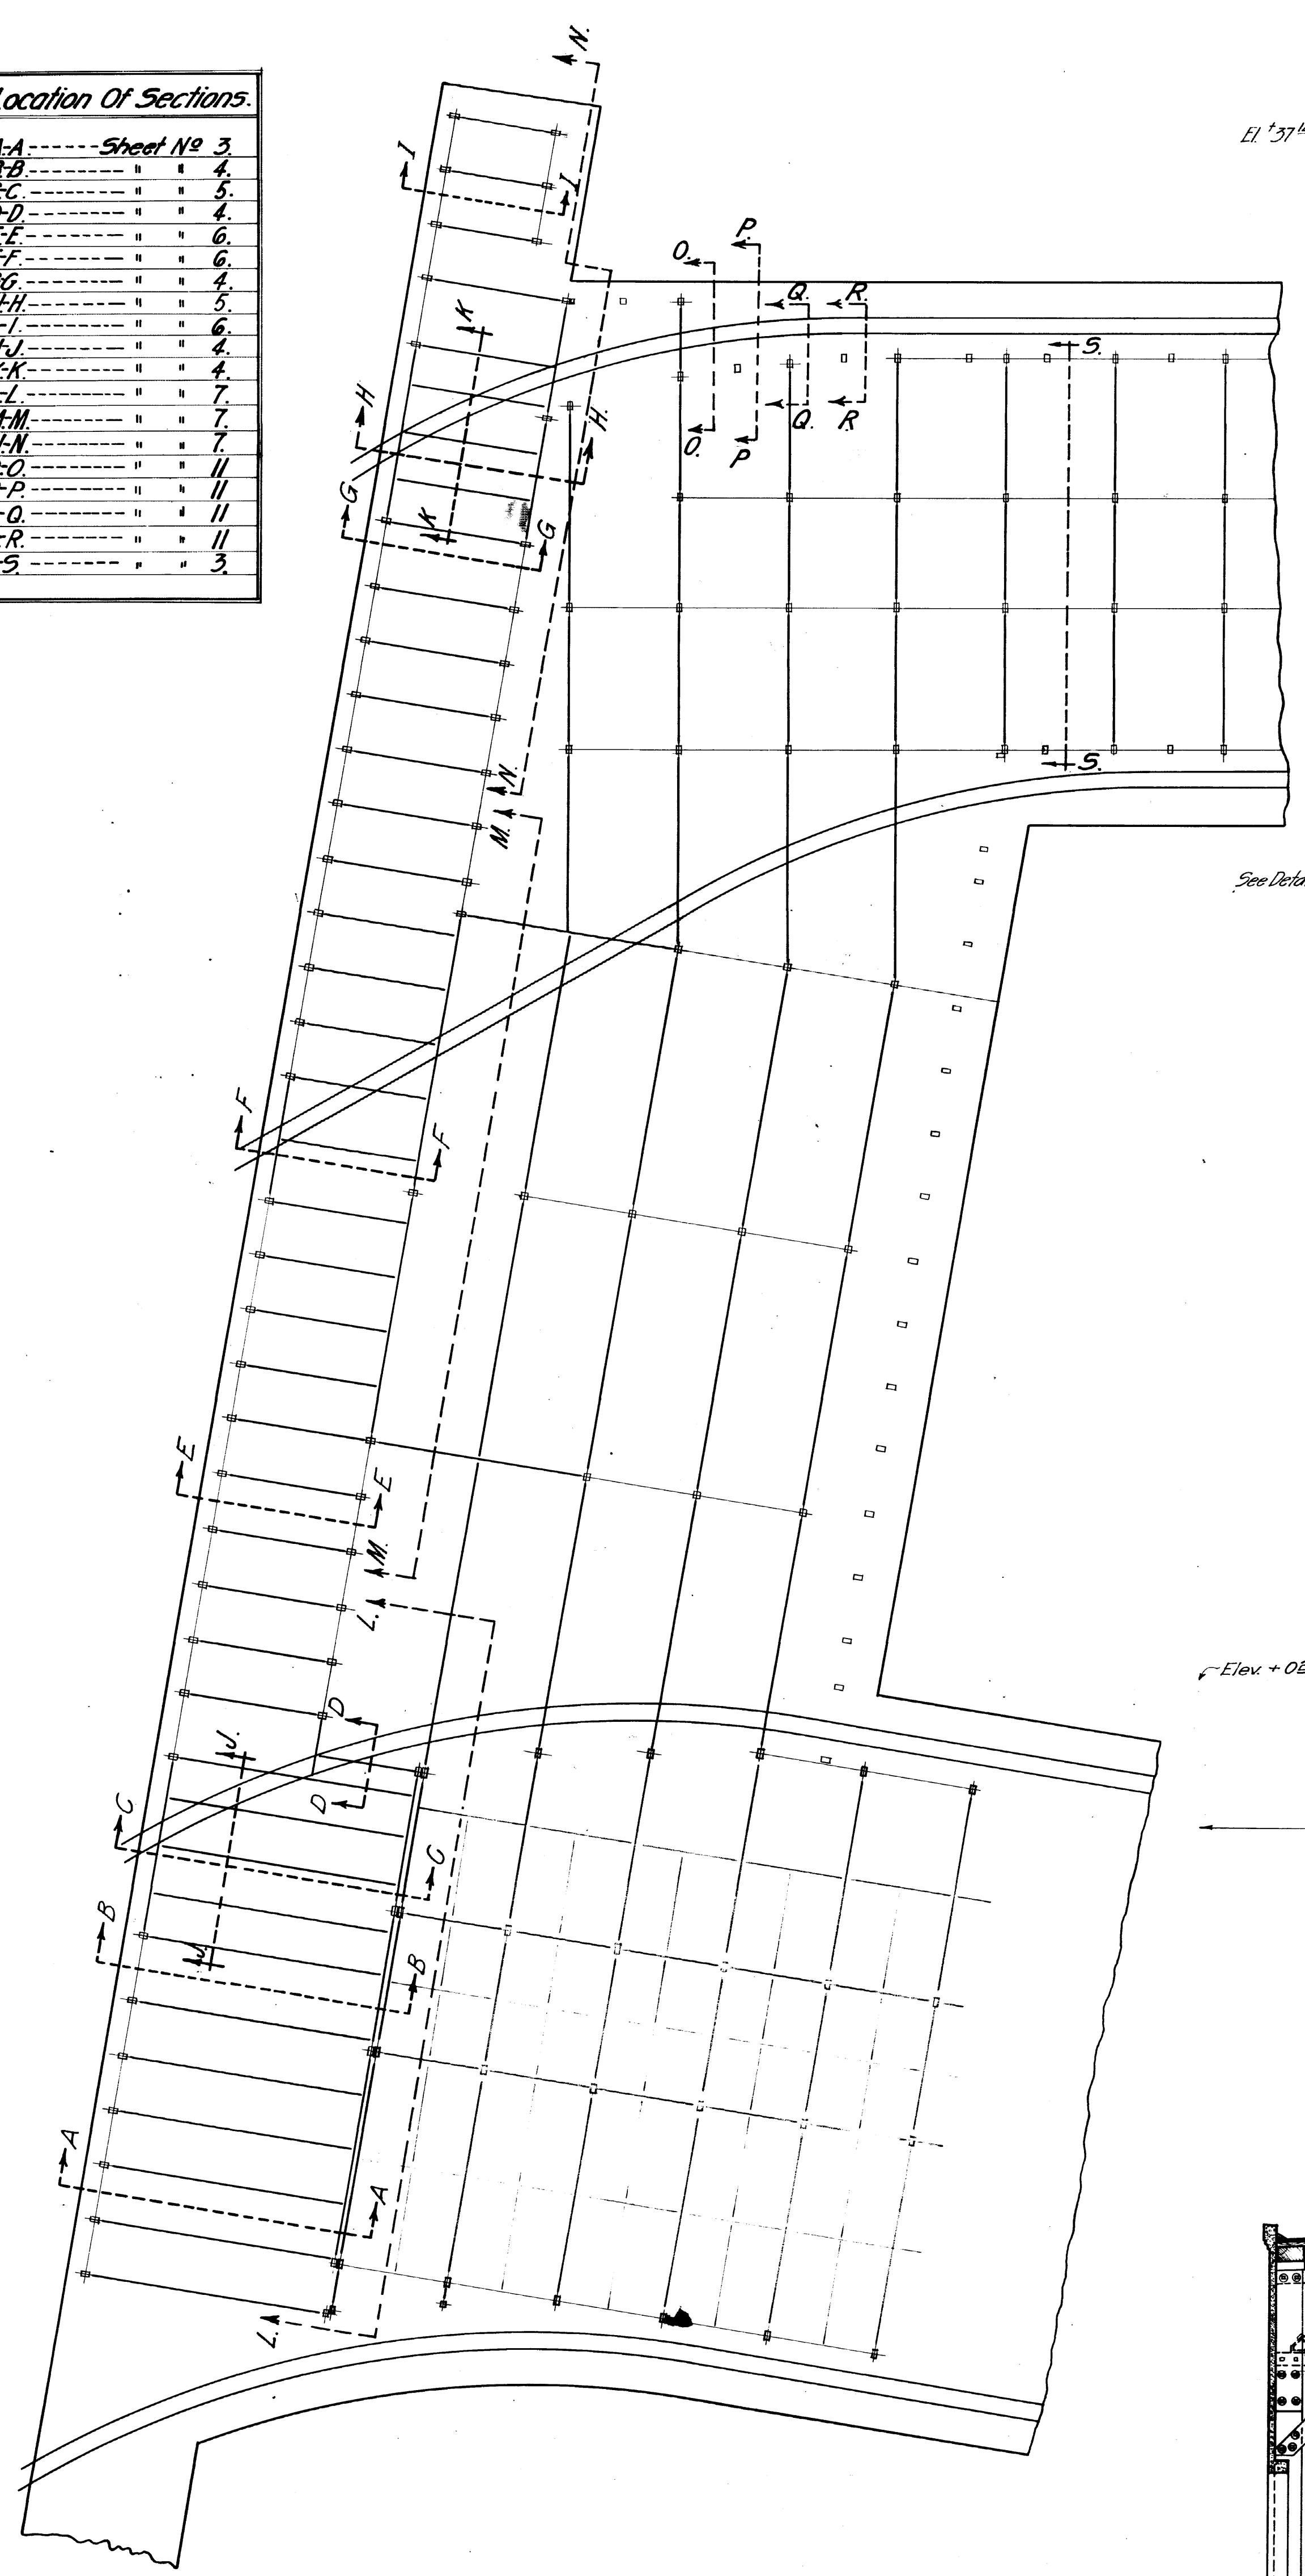


Location Of Sections:


A-A	Sheet No 3
B-B	4
C-C	5
D-D	6
E-E	6
F-F	6
G-G	6
H-H	5
I-I	6
J-J	4
K-K	4
L-L	7
M-M	7
N-N	11
O-O	11
P-P	11
Q-Q	11
R-R	11
S-S	3

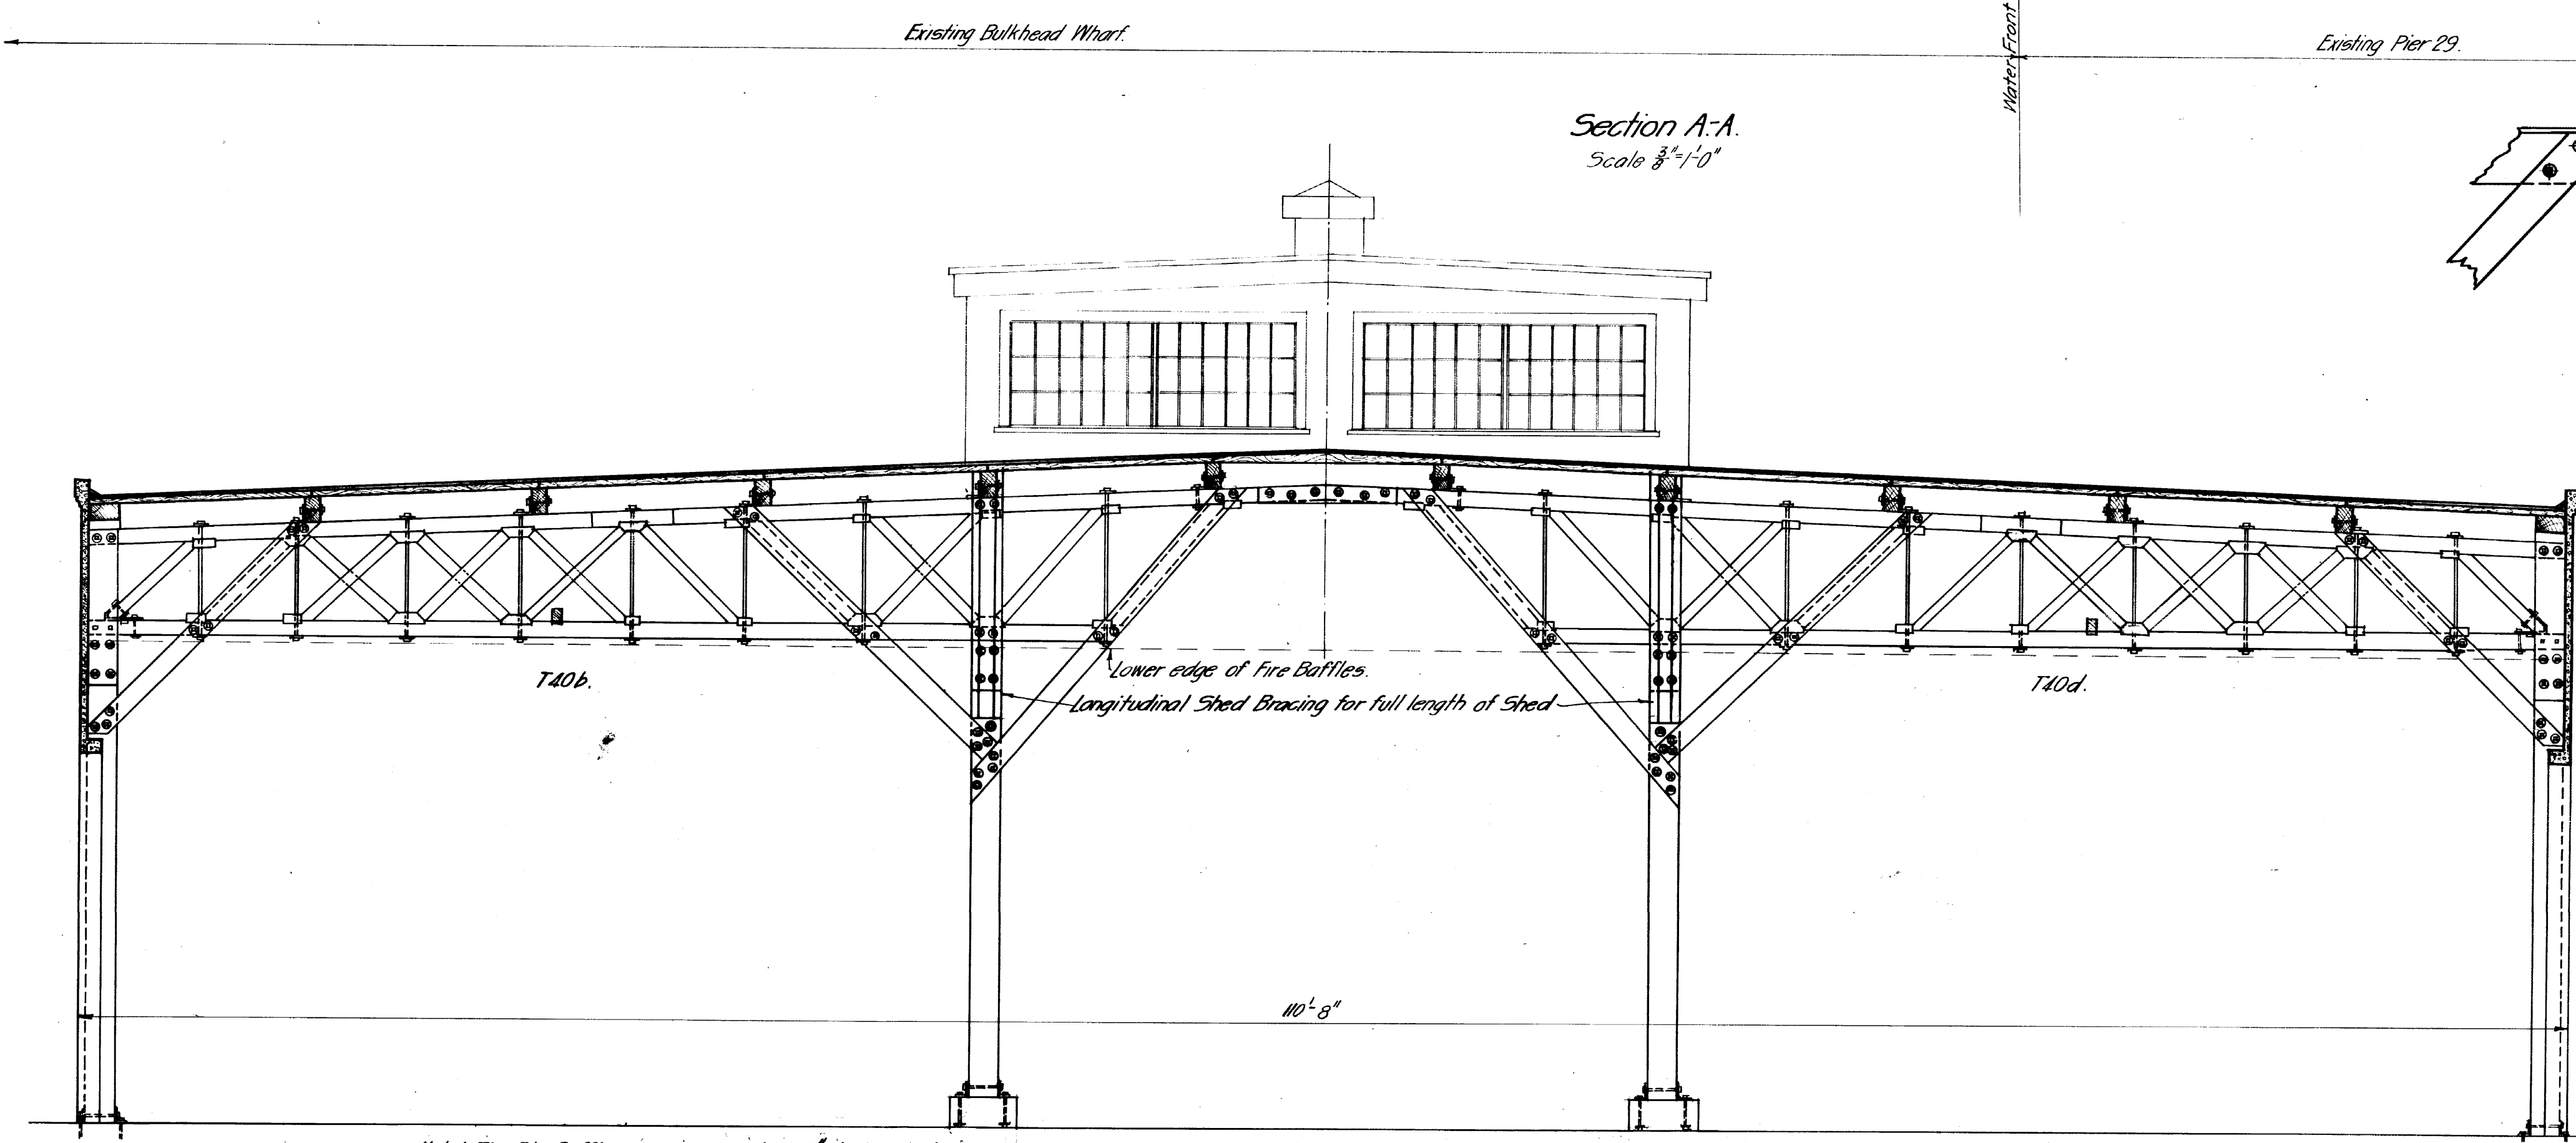


Plan Locating Sections

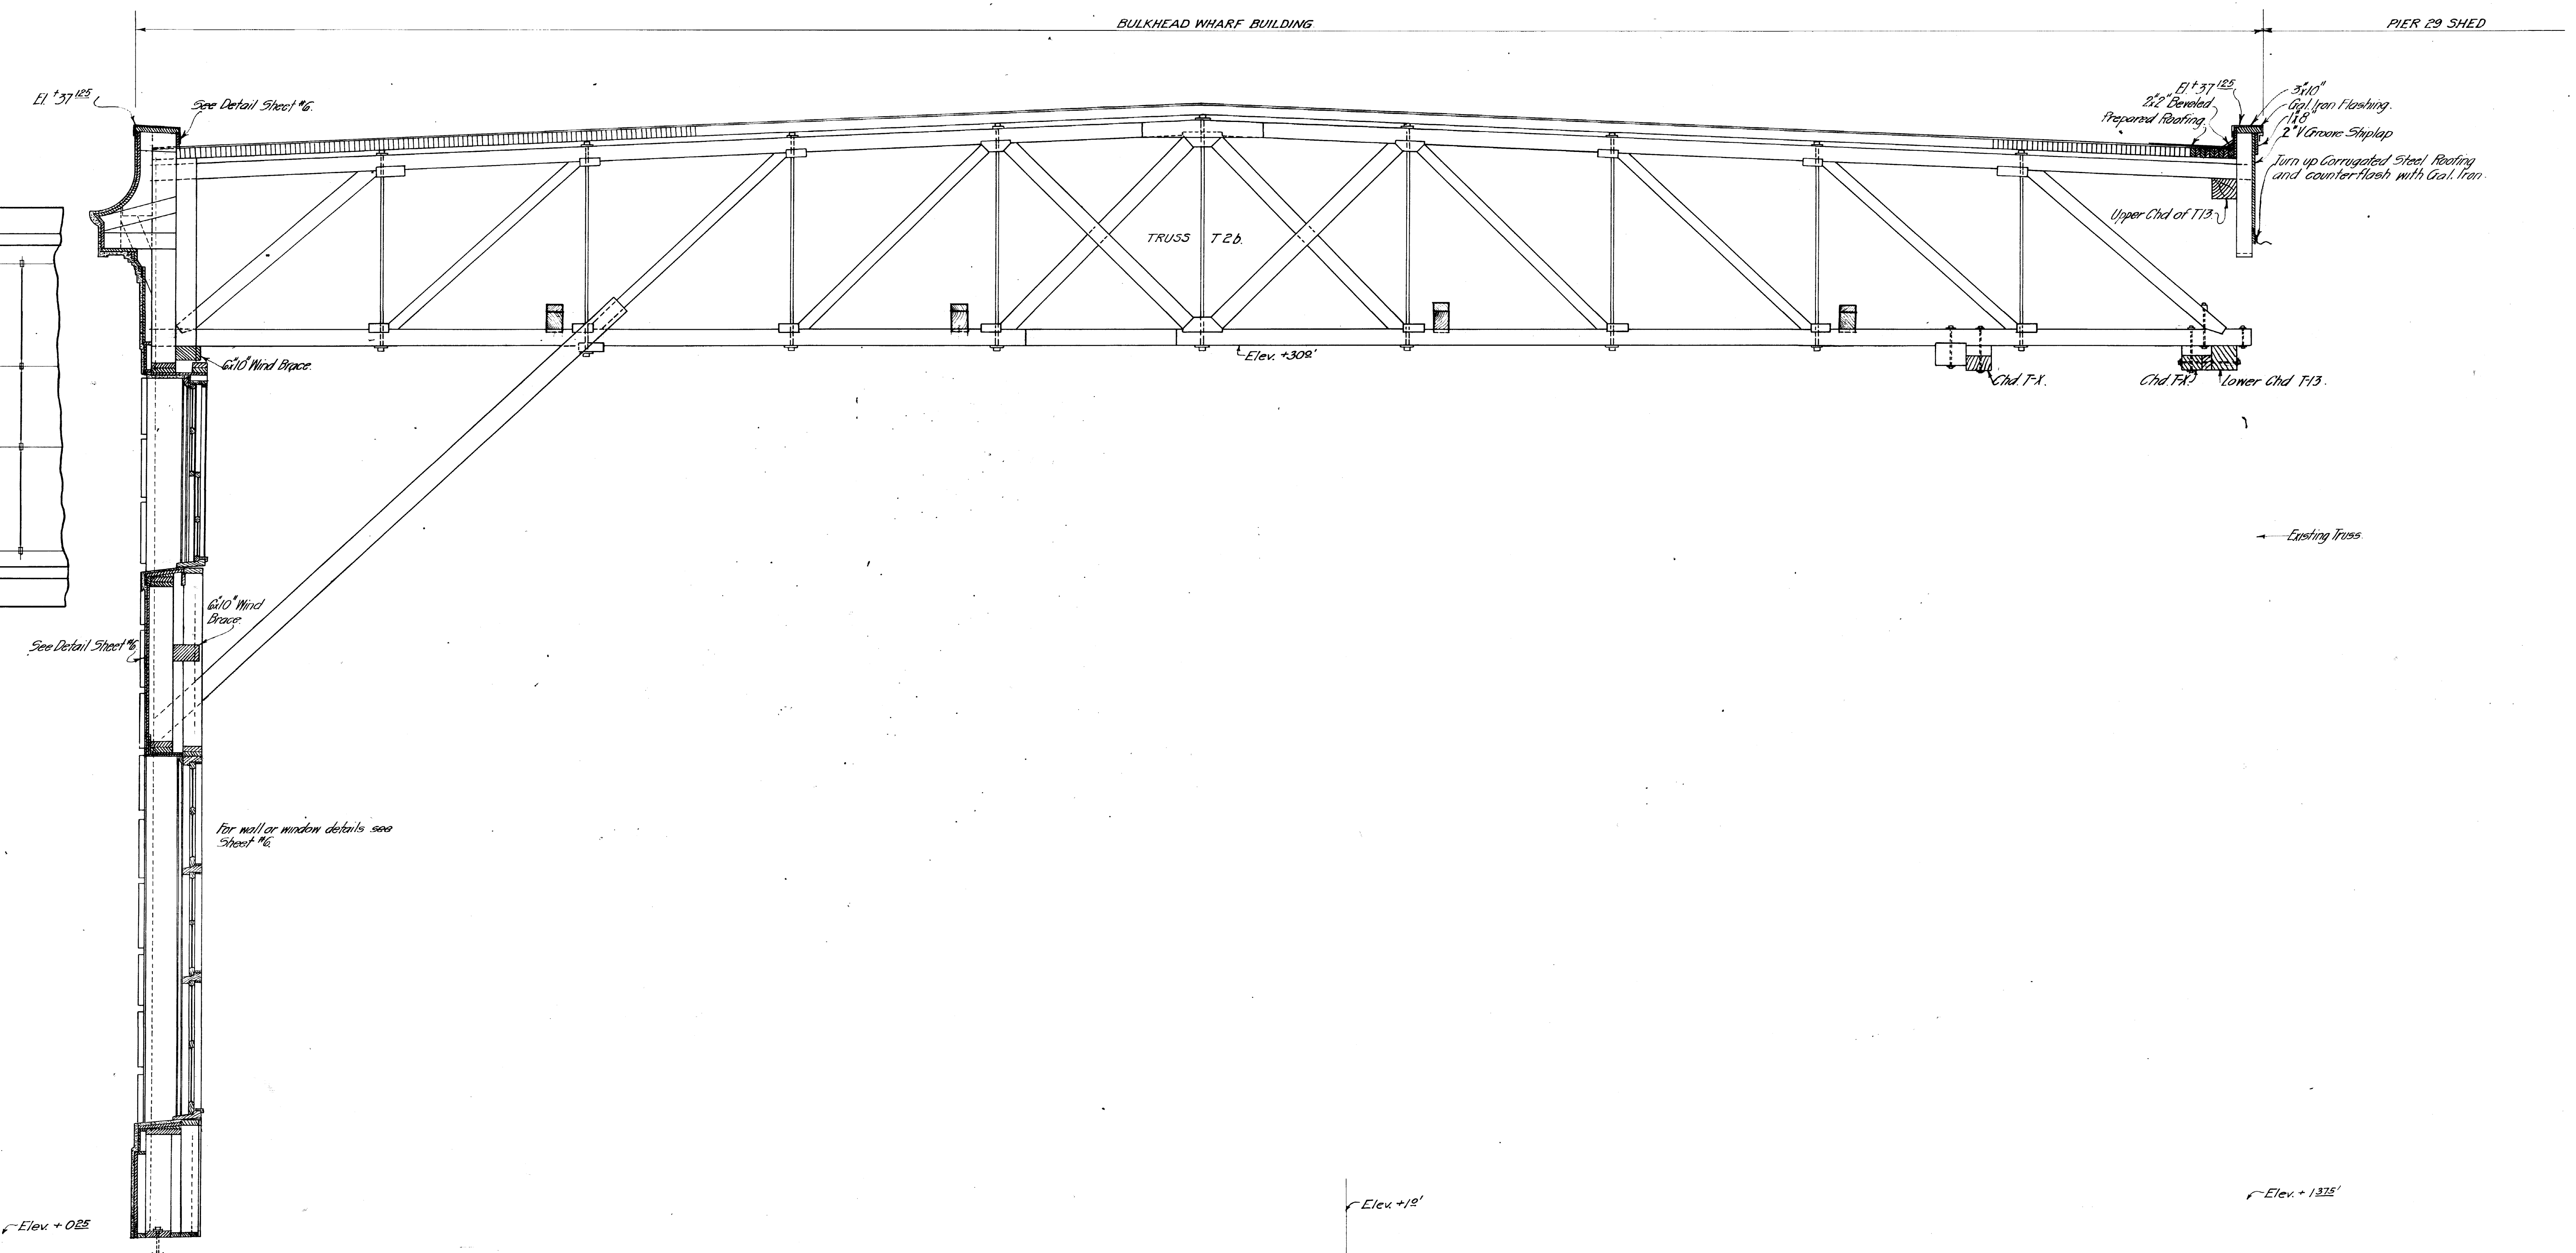

Section A-A
Scale 3/4"=1'-0"

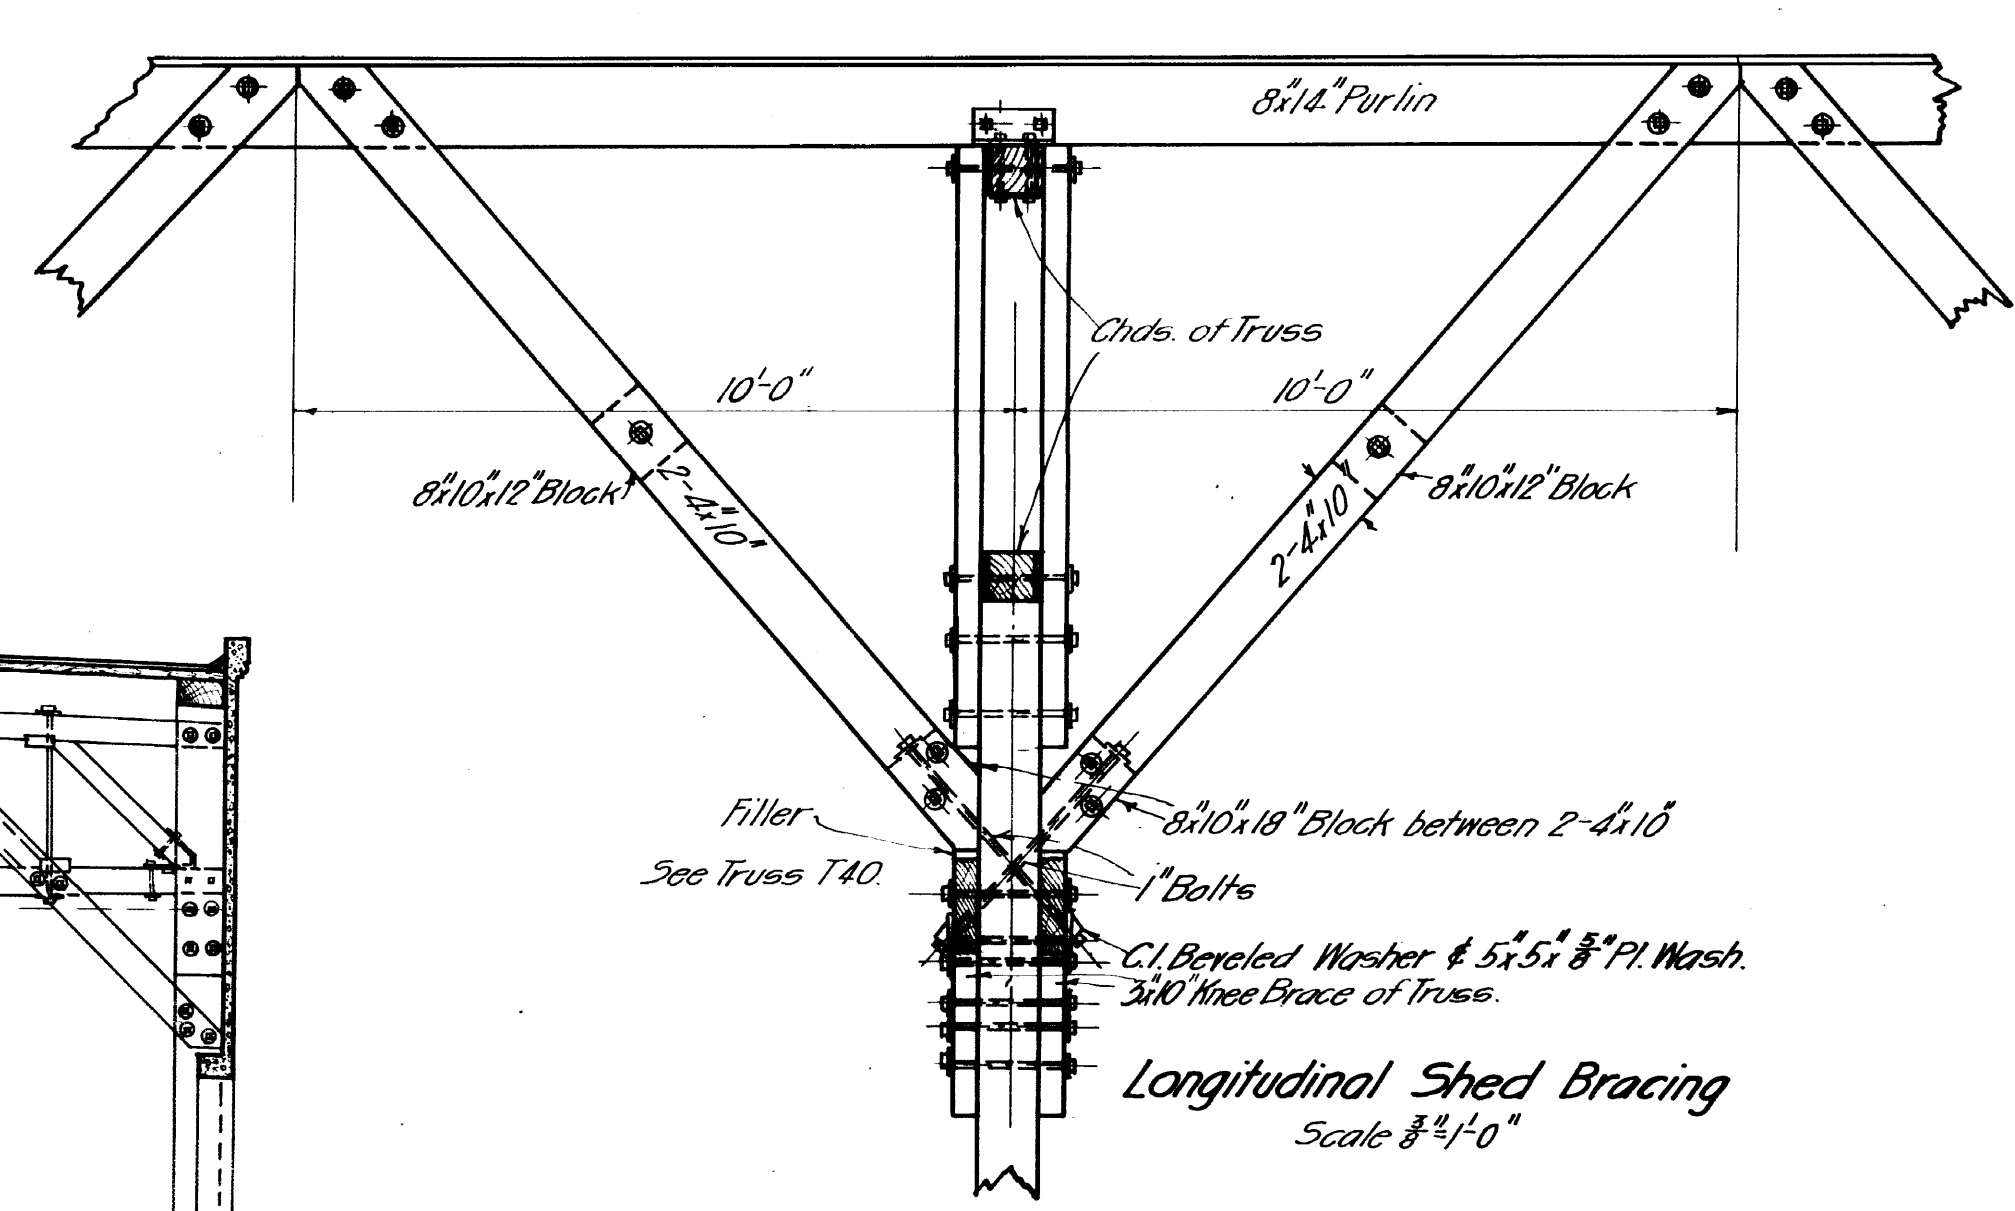

Longitudinal Shed Bracing
Scale 3/4"=1'-0"

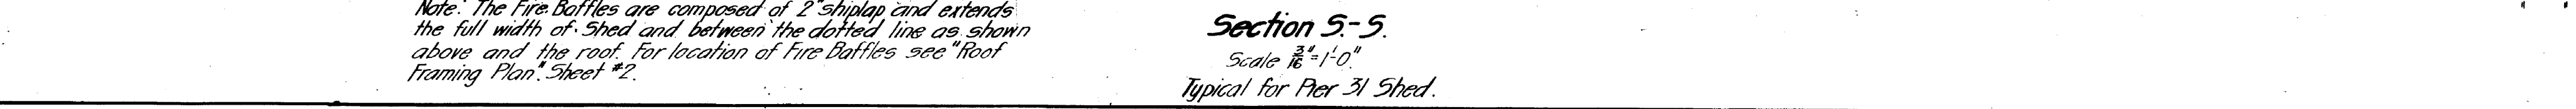

Section S-S
Scale 3/4"=1'-0"
Typical for Pier 29 Shed.

Respectfully Submitted
Frank S. White
Chief Engineer

Approved Feb. 7, 1918.

Thomas S. Williams
Commissioners

PLANS FOR PIER 29 SHED & BUILDING BETWEEN PIERS 29 & 31.

3283-35
of 29