

# 1 THEATRE - PLAN

1"=20'-0"

540 SEATS



AUERBACH•POLLOCK•FRIEDLANDER

Performing Arts/Media Facilities Planning and Design


• 1045 Sansome Street Suite 300 San Francisco CA 94111  
Tel 415 392 7528 Fax 415 392 7530

266 West 37th Street 10th Floor New York NY 10018  
Tel 212 764 5630 Fax 212 764 5632

©2018 Auerbach Pollock Friedlander



5 Hanna Lane, Unit 6  
Beacon, New York 12508  
+1 845 765 8100

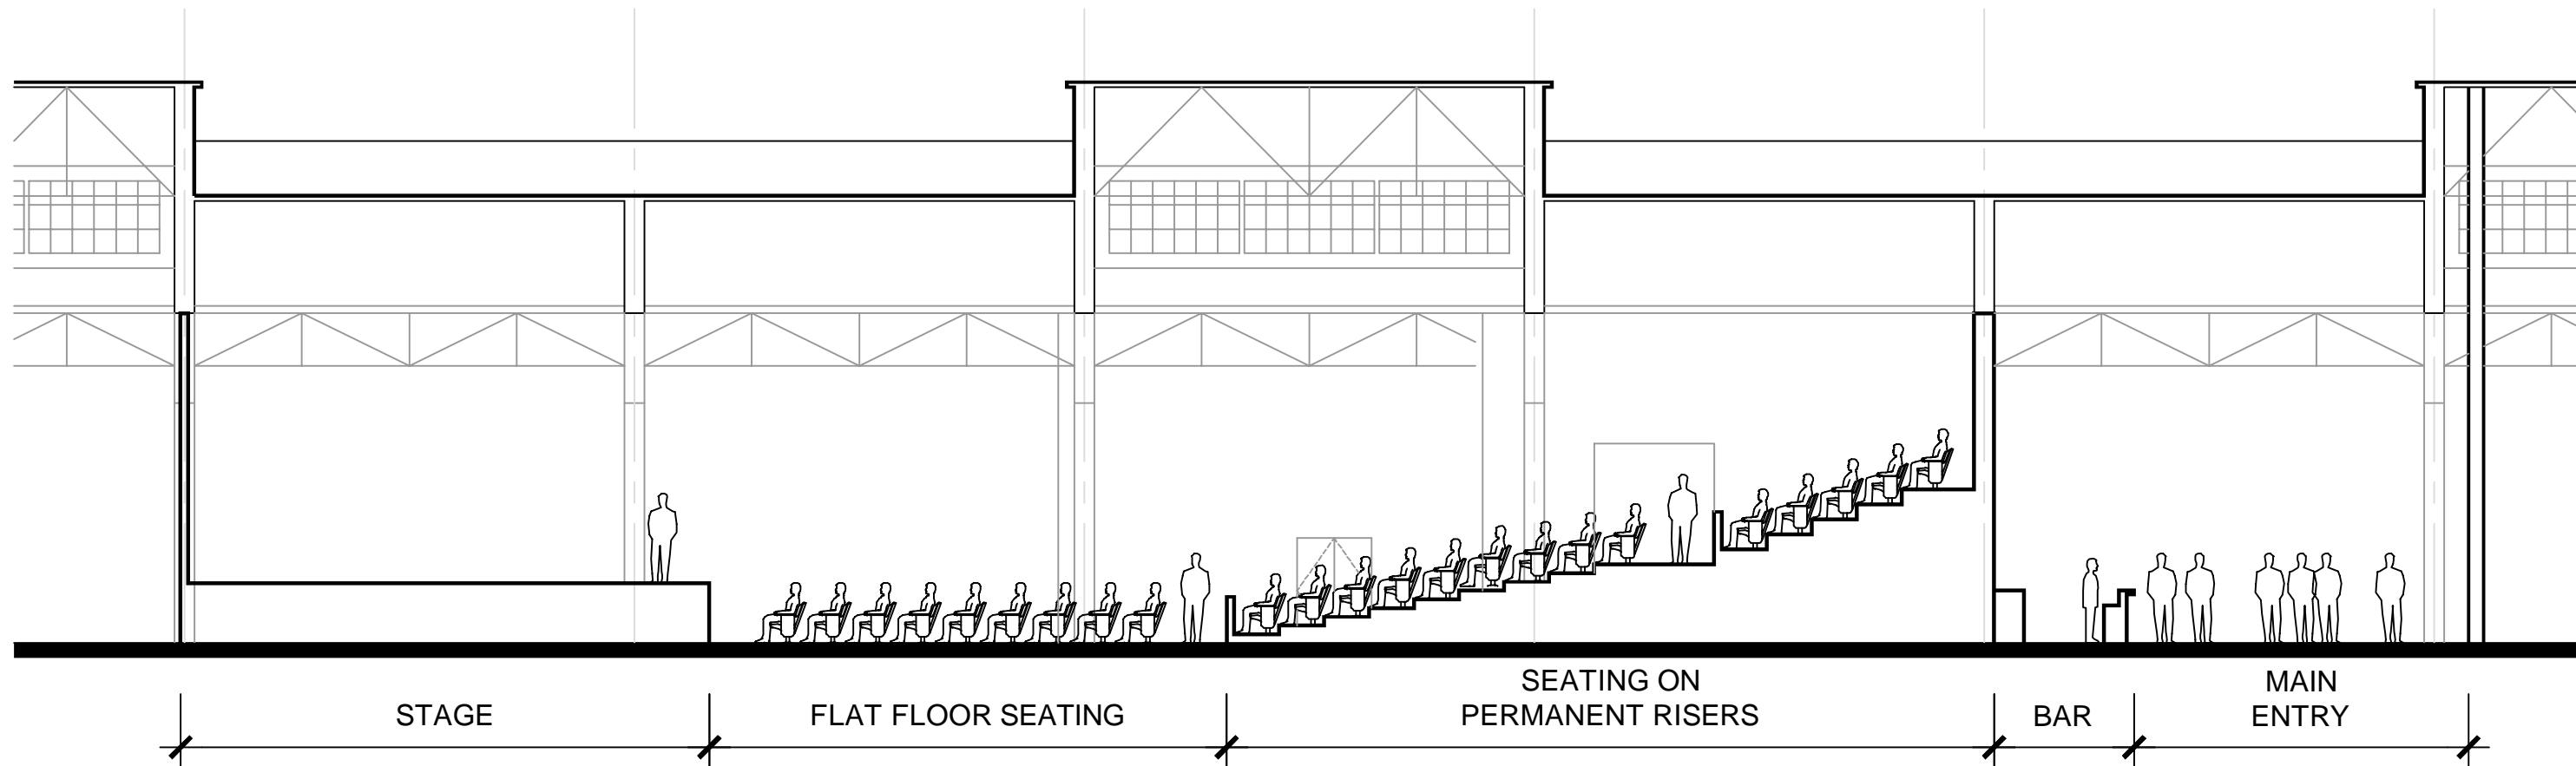

# 1 THEATRE - SECTION

NTS

540 SEATS



AUERBACH•POLLOCK•FRIEDLANDER

Performing Arts/Media Facilities Planning and Design

• 1045 Sansome Street Suite 300 San Francisco CA 94111  
Tel 415 392 7528 Fax 415 392 7530

266 West 37th Street 10th Floor New York NY 10018  
Tel 212 764 5630 Fax 212 764 5632

©2018 Auerbach Pollock Friedlander




AEA Consulting

5 Hanna Lane, Unit 6  
Beacon, New York 12508  
+1 845 765 8100







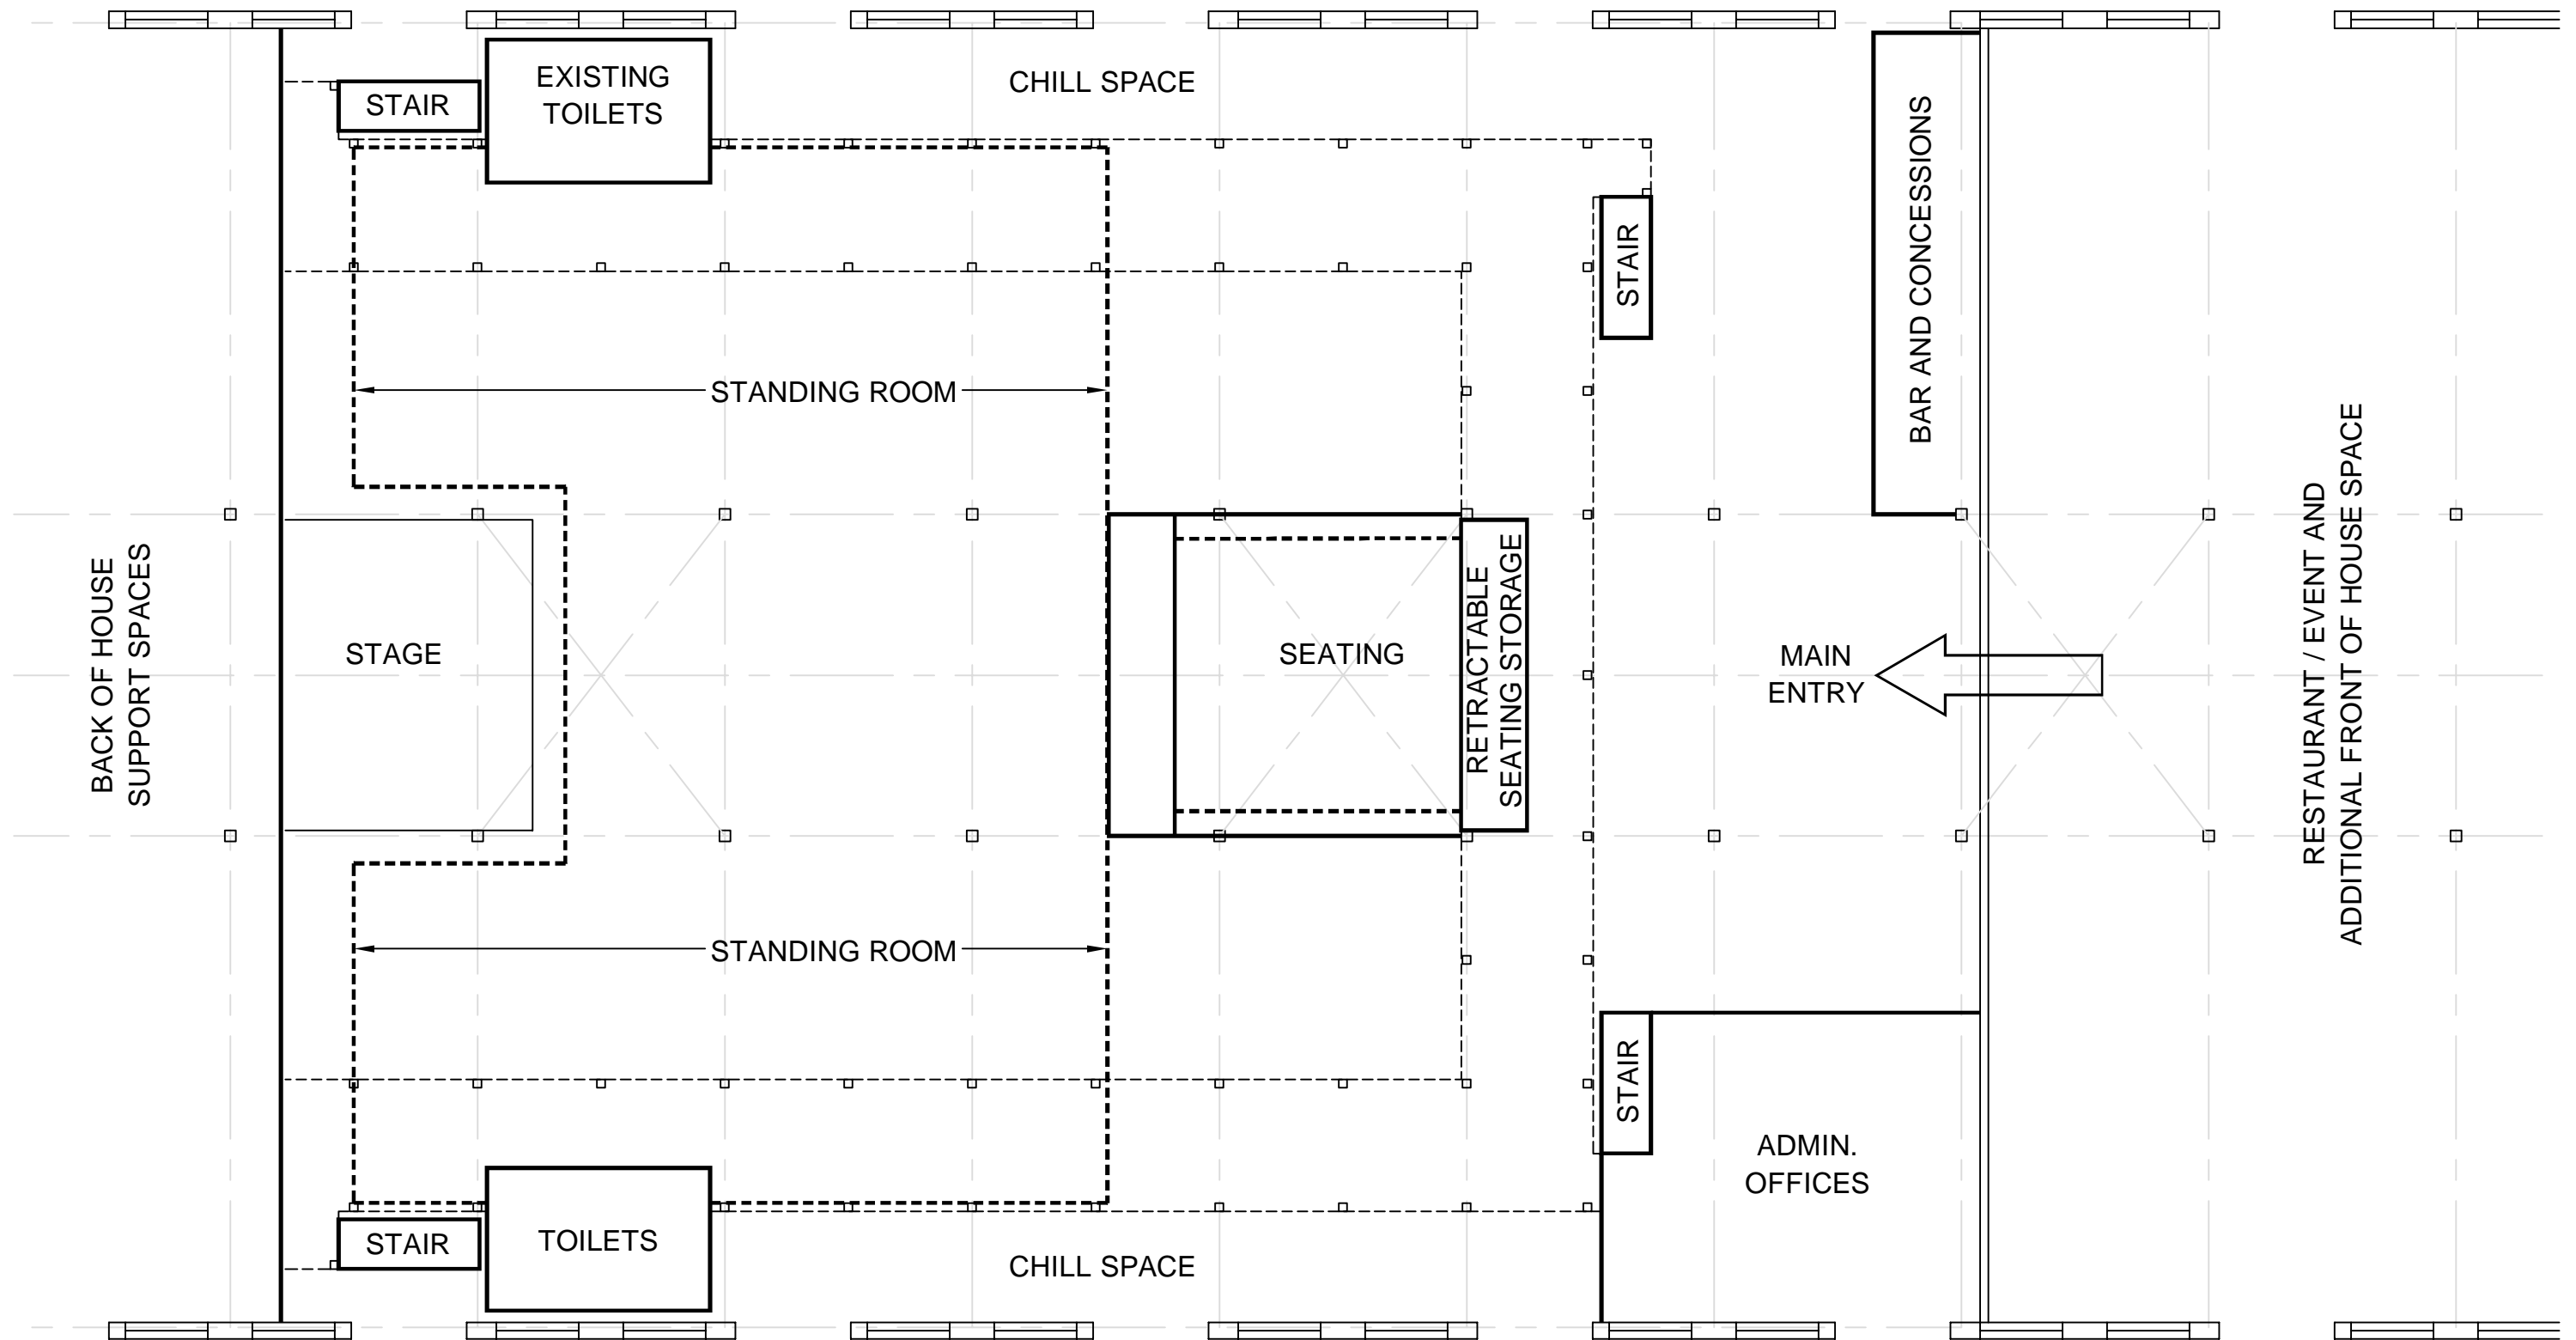

1

# CONCERT VENUE PLAN - GROUND FLOOR

1"=20'-0"

210 SEATS - 2,100 STANDING - 2,310 TOTAL




AUERBACH•POLLOCK•FRIEDLANDER

Performing Arts/Media Facilities Planning and Design

• 1045 Sansome Street Suite 300 San Francisco CA 94111  
Tel 415 392 7528 Fax 415 392 7530

266 West 37th Street 10th Floor New York NY 10018  
Tel 212 764 5630 Fax 212 764 5632


©2018 Auerbach Pollock Friedlander

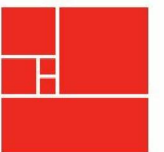

AEA Consulting

5 Hanna Lane, Unit 6  
Beacon, New York 12508  
+1 845 765 8100



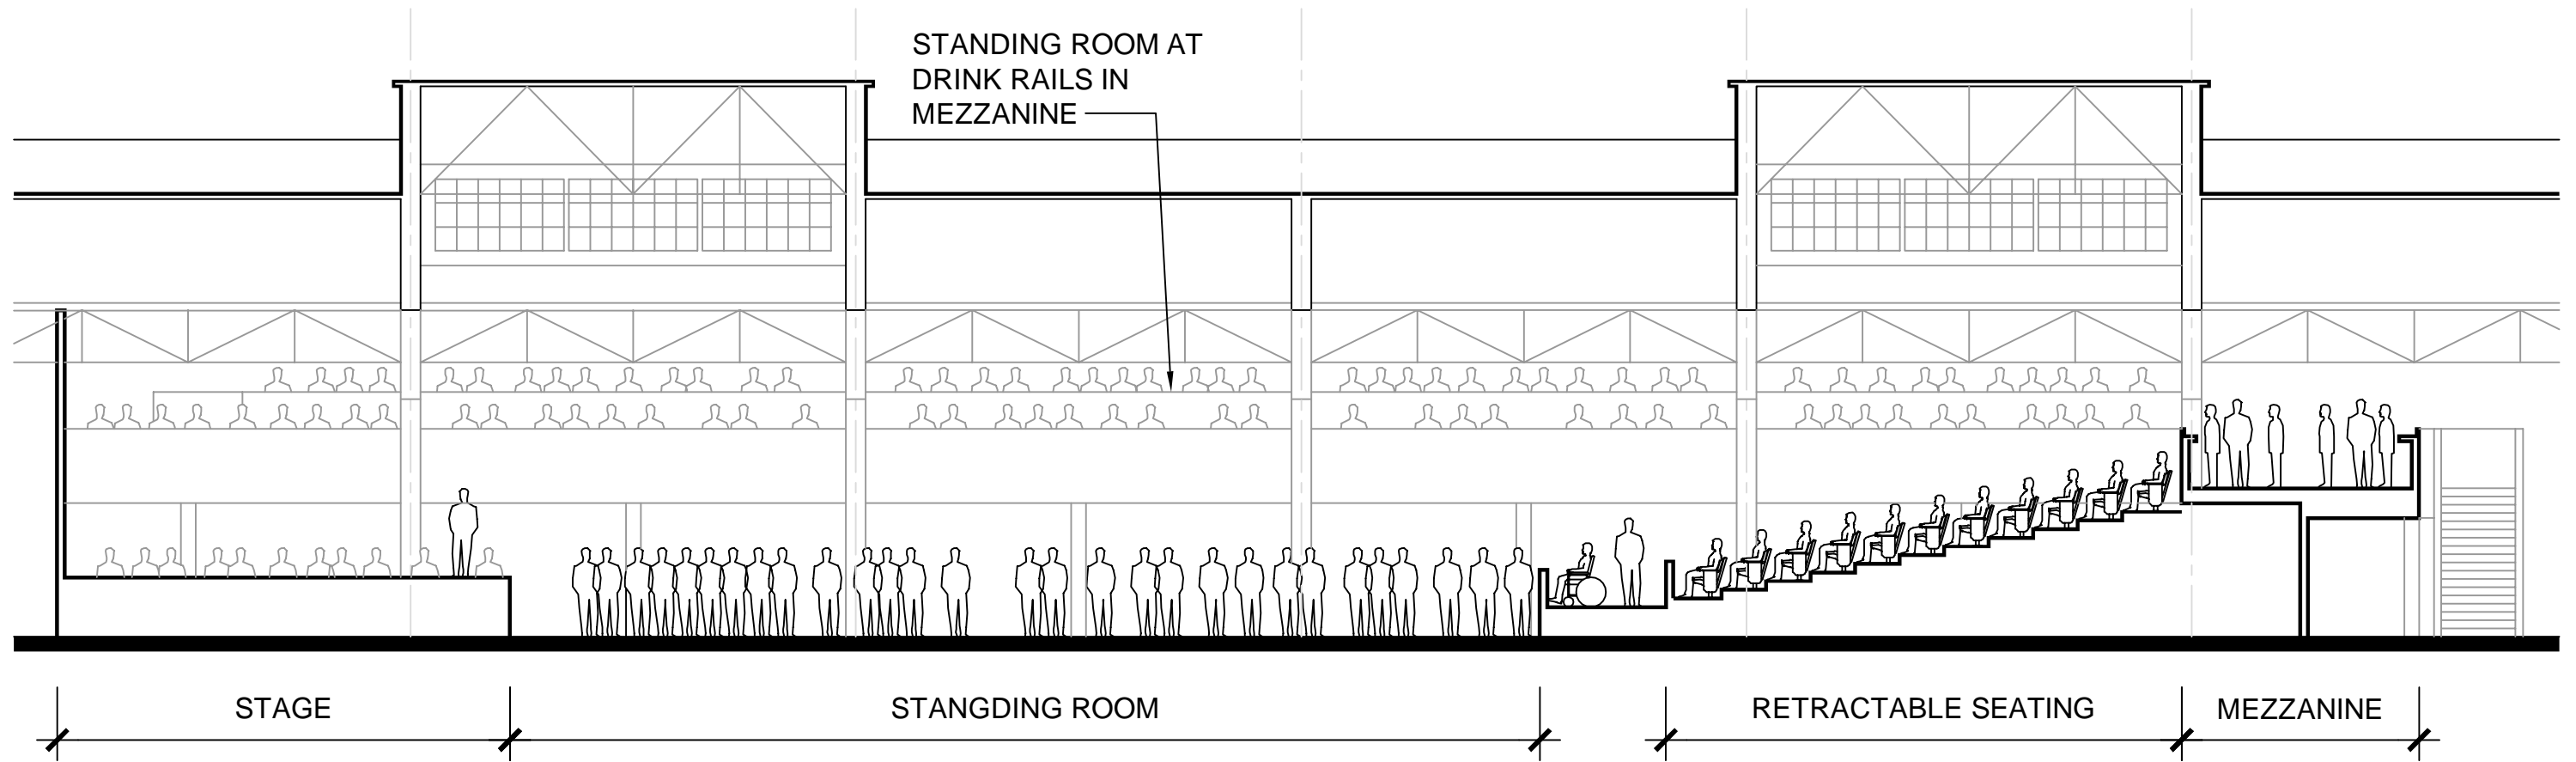

1 CONCERT VENUE - SECTION  
NTS

210 SEATS - 2,100 STANDING - 2,310 TOTAL



AUERBACH•POLLOCK•FRIEDLANDER

Performing Arts/Media Facilities Planning and Design

• 1045 Sansome Street Suite 300 San Francisco CA 94111  
Tel 415 392 7528 Fax 415 392 7530

266 West 37th Street 10th Floor New York NY 10018  
Tel 212 764 5630 Fax 212 764 5632

©2018 Auerbach Pollock Friedlander




AEA Consulting

5 Hanna Lane, Unit 6  
Beacon, New York 12508  
+1 845 765 8100







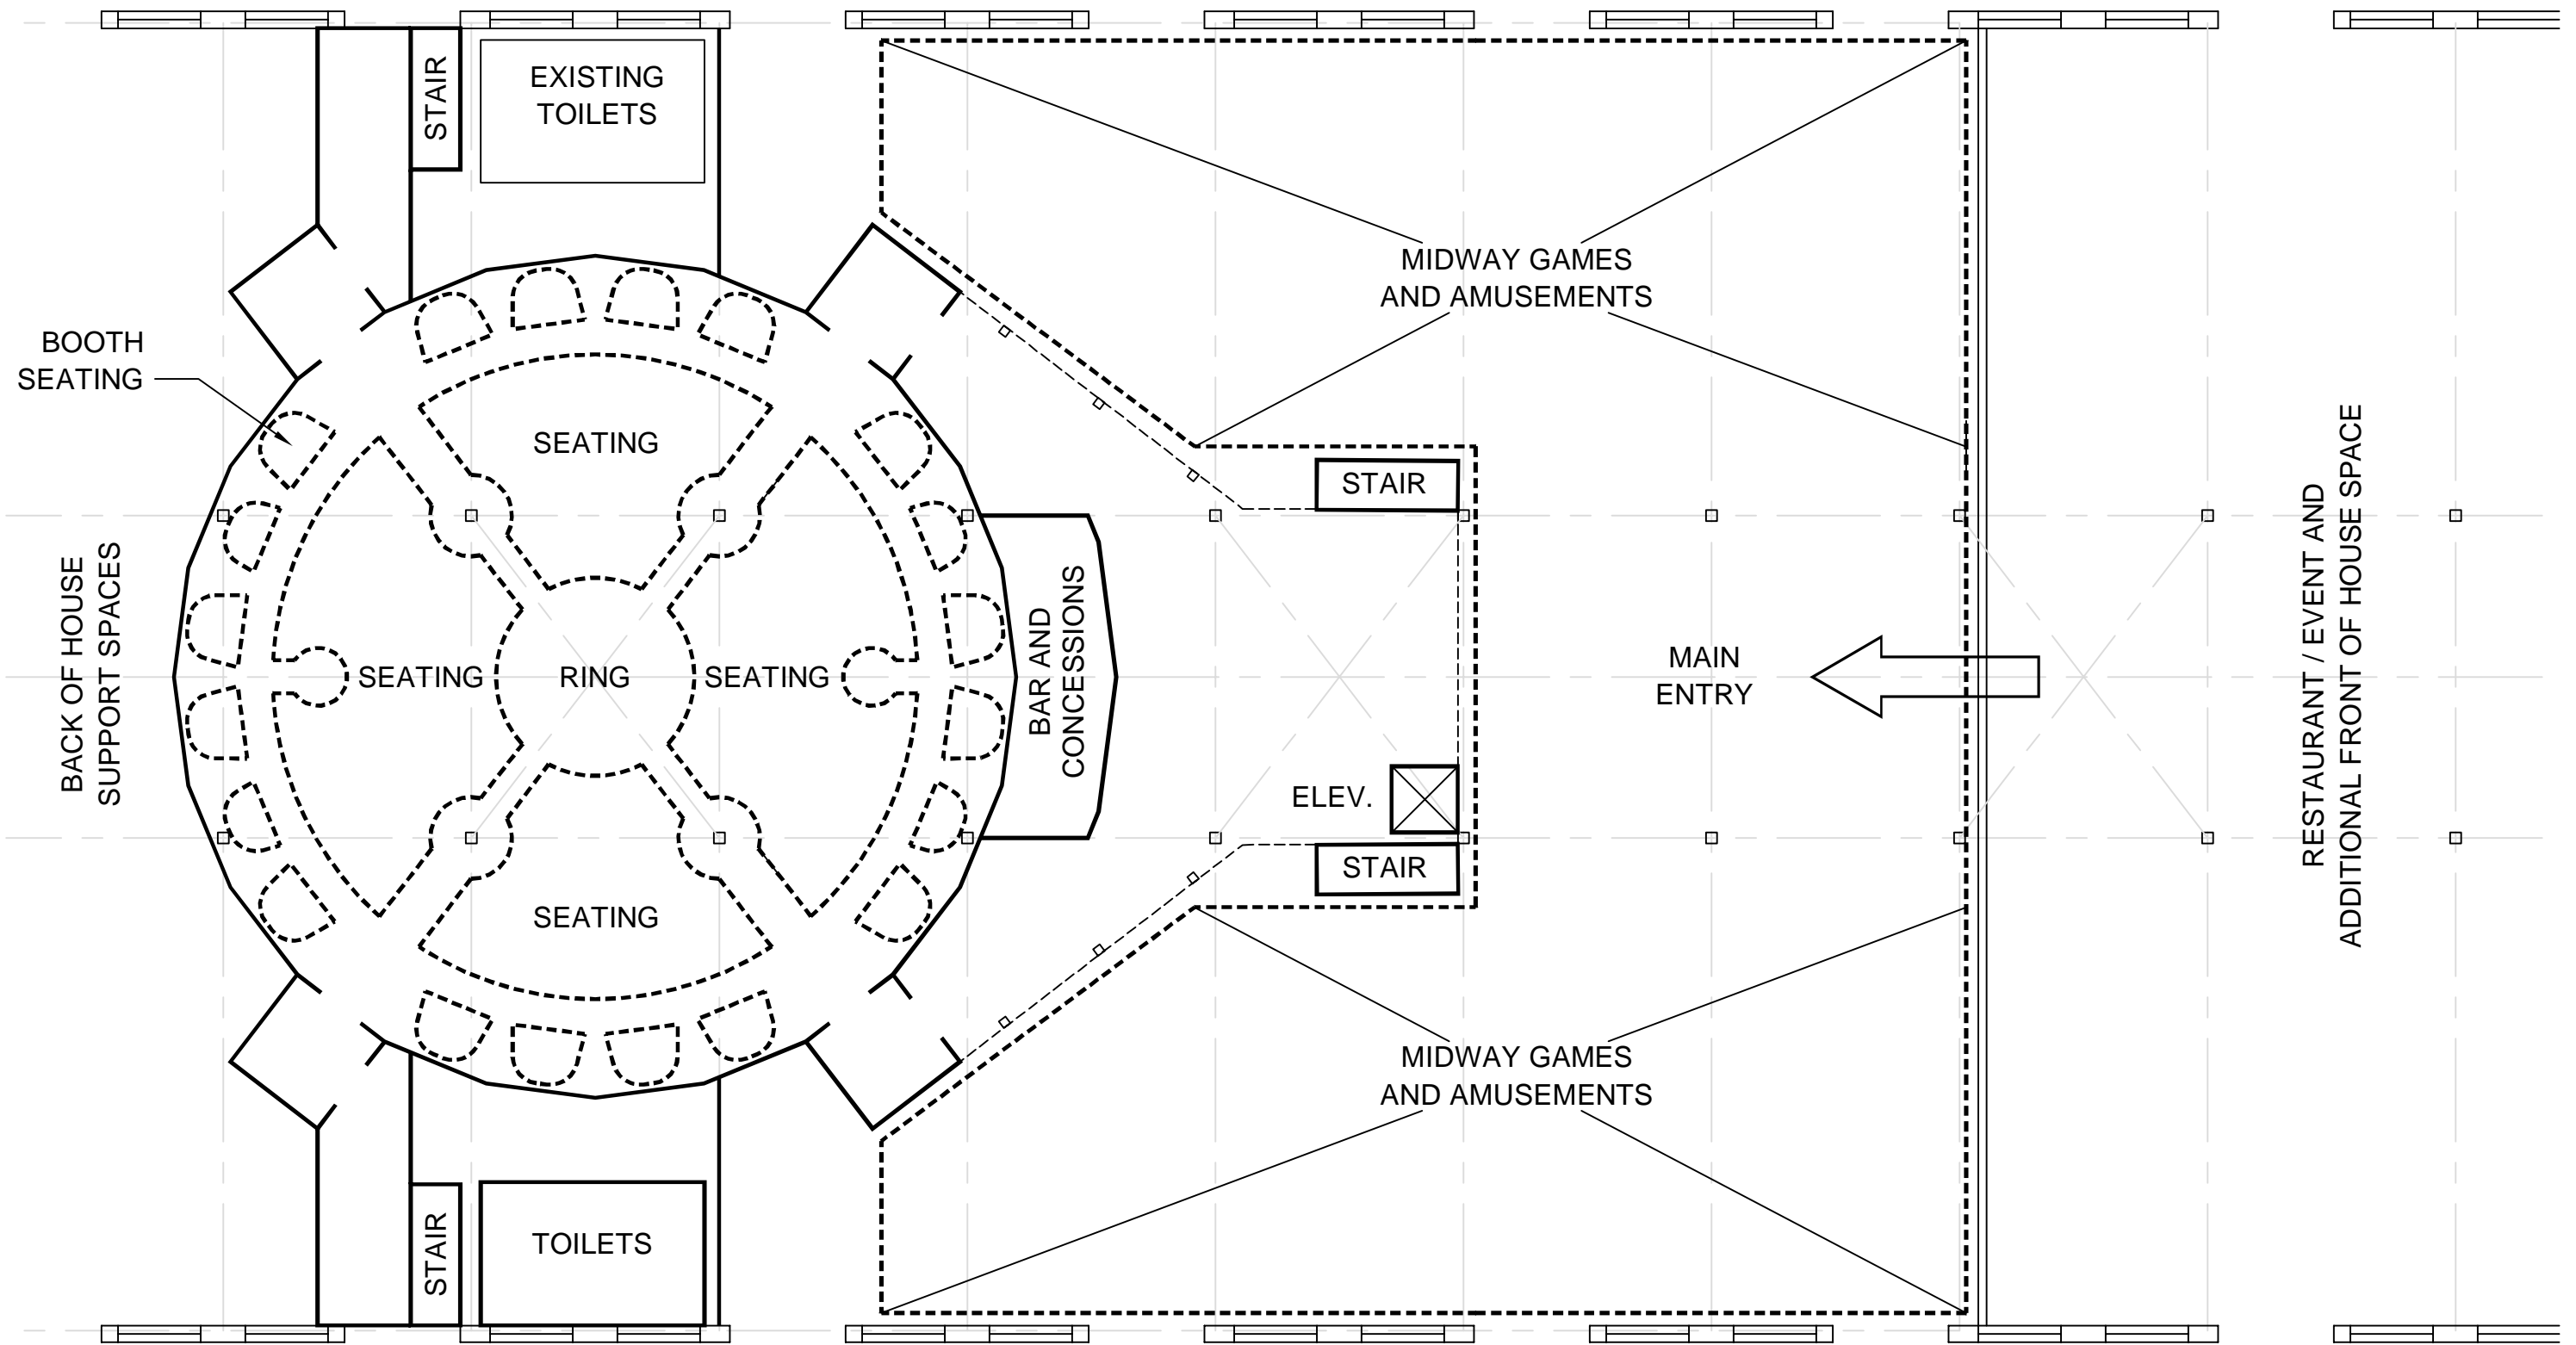

1 CIRCUS VENUE PLAN - GROUND FLOOR

1"=20'-0"

820 SEATS



AUERBACH•POLLOCK•FRIEDLANDER

Performing Arts/Media Facilities Planning and Design

• 1045 Sansome Street Suite 300 San Francisco CA 94111  
Tel 415 392 7528 Fax 415 392 7530

266 West 37th Street 10th Floor New York NY 10018  
Tel 212 764 5630 Fax 212 764 5632


©2018 Auerbach Pollock Friedlander



AEA Consulting

5 Hanna Lane, Unit 6  
Beacon, New York 12508  
+1 845 765 8100



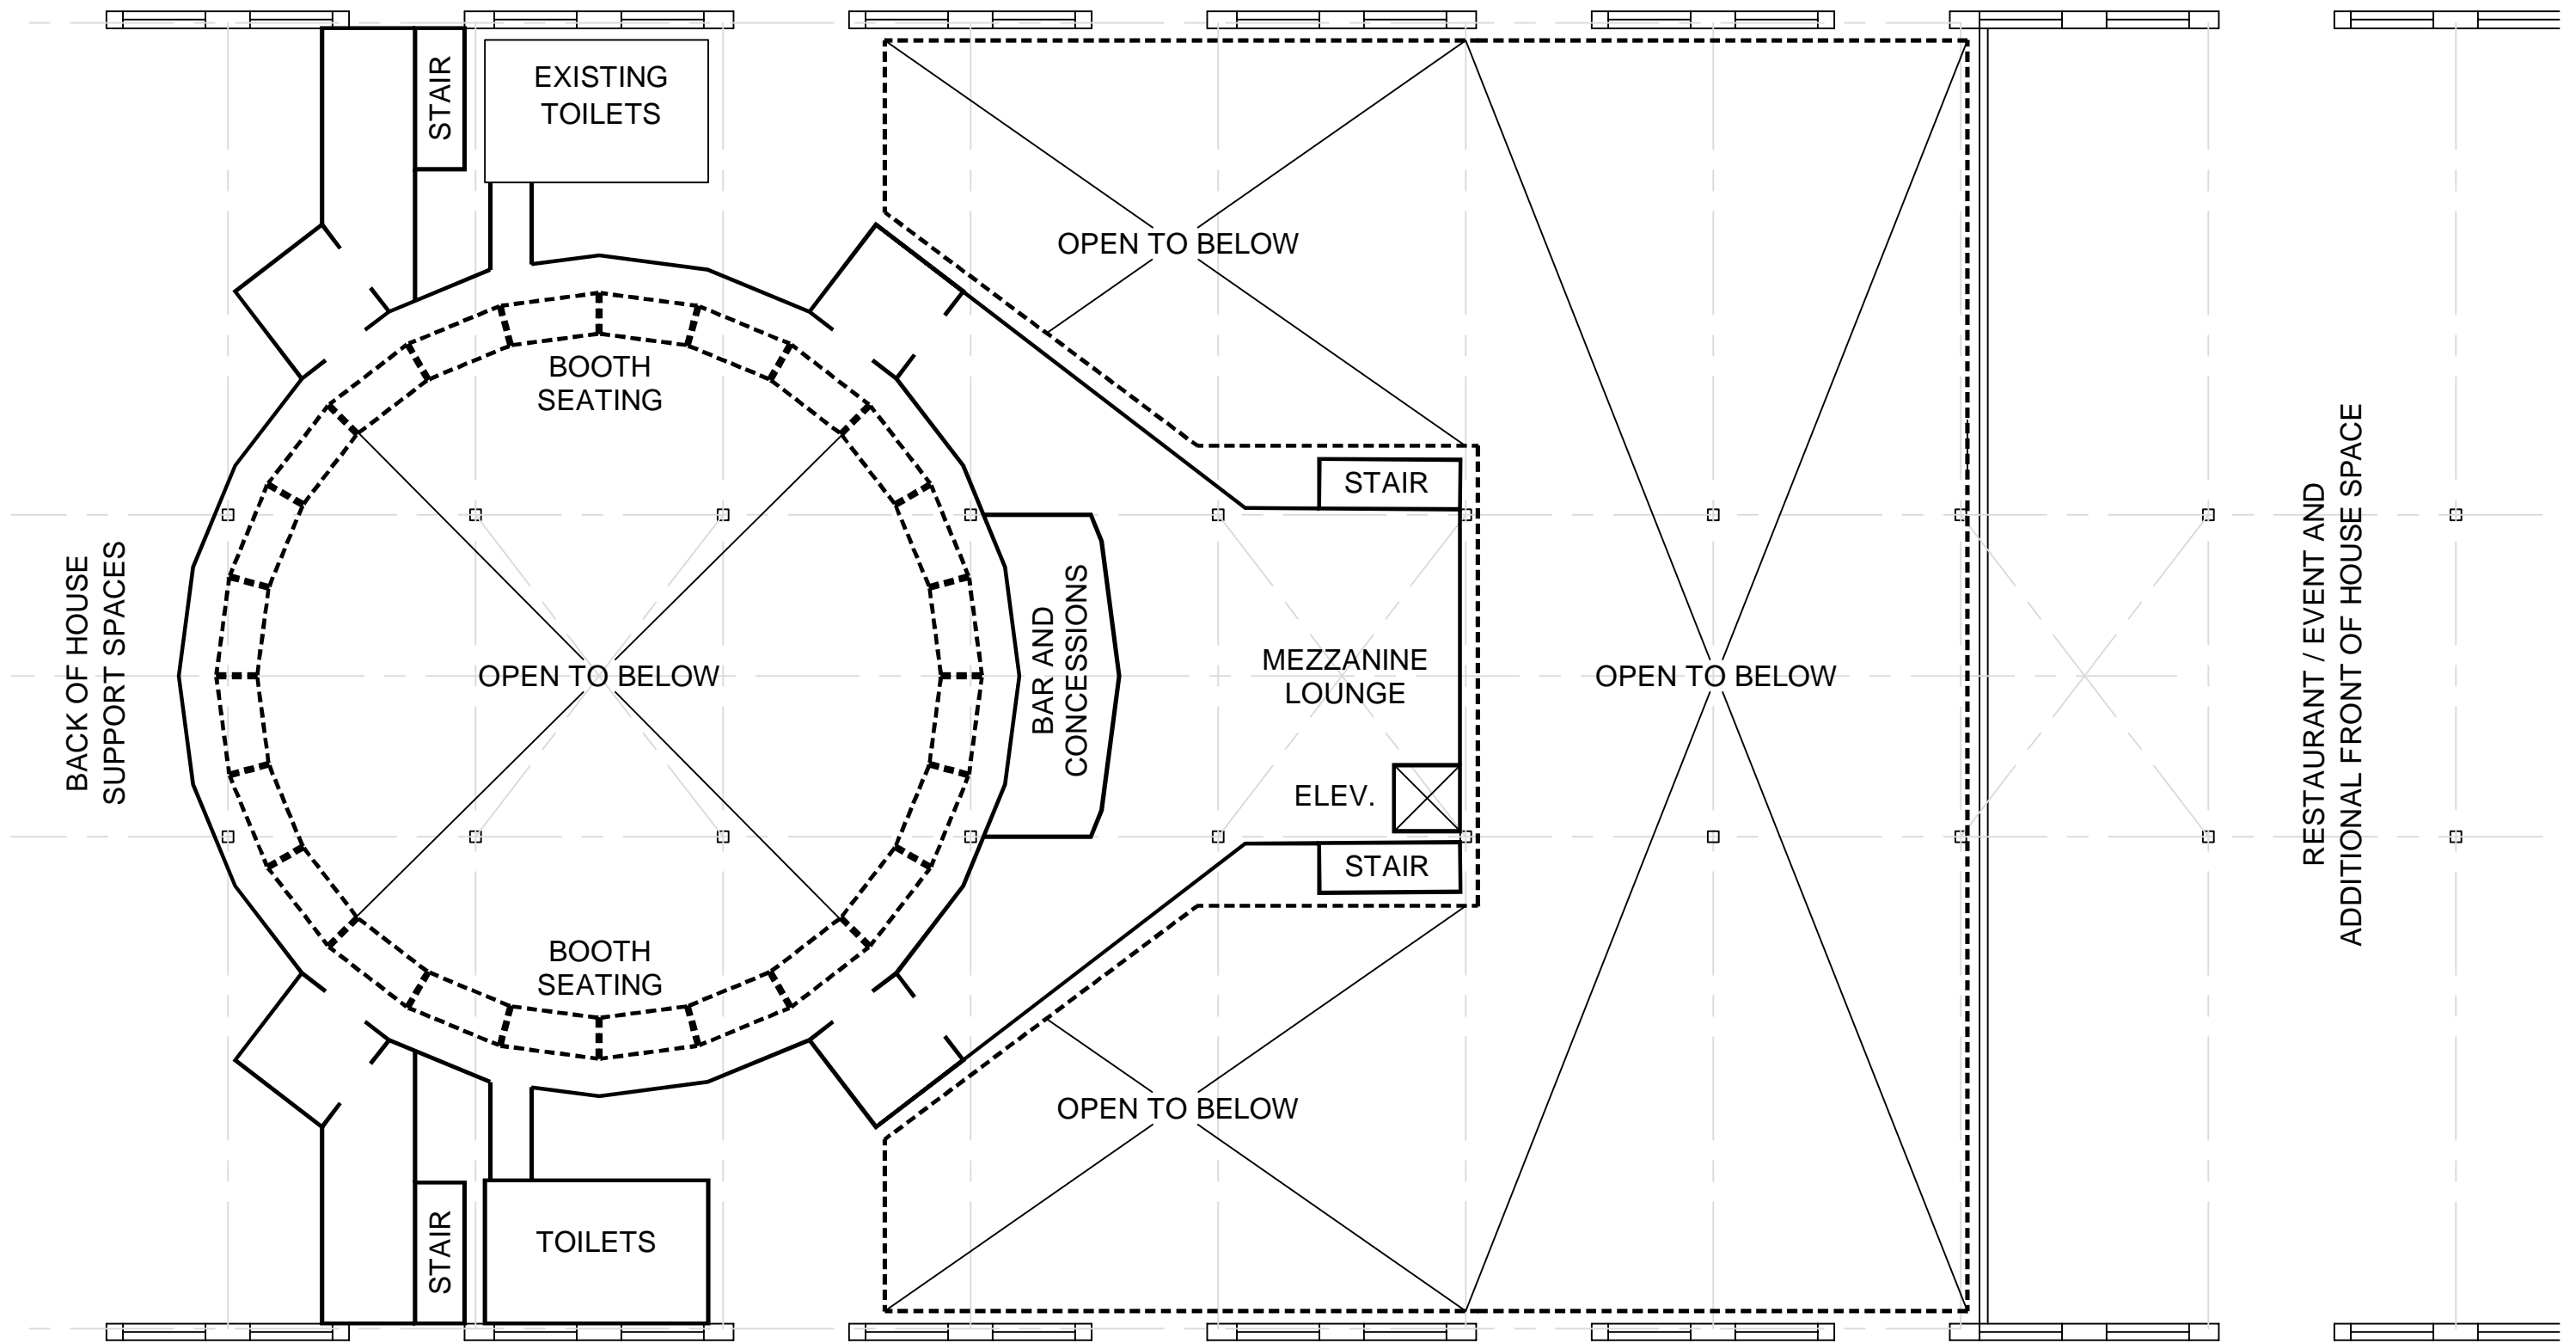

1 CIRCUS VENUE PLAN - MEZZANINE

1"=20'-0"

820 SEATS




AUERBACH•POLLOCK•FRIEDLANDER

Performing Arts/Media Facilities Planning and Design

1045 Sansome Street Suite 300 San Francisco CA 94111  
Tel 415 392 7528 Fax 415 392 7530


266 West 37th Street 10th Floor New York NY 10018  
Tel 212 764 5630 Fax 212 764 5632

©2018 Auerbach Pollock Friedlander

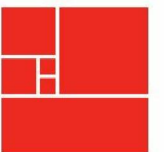

AEA Consulting

5 Hanna Lane, Unit 6  
Beacon, New York 12508  
+1 845 765 8100

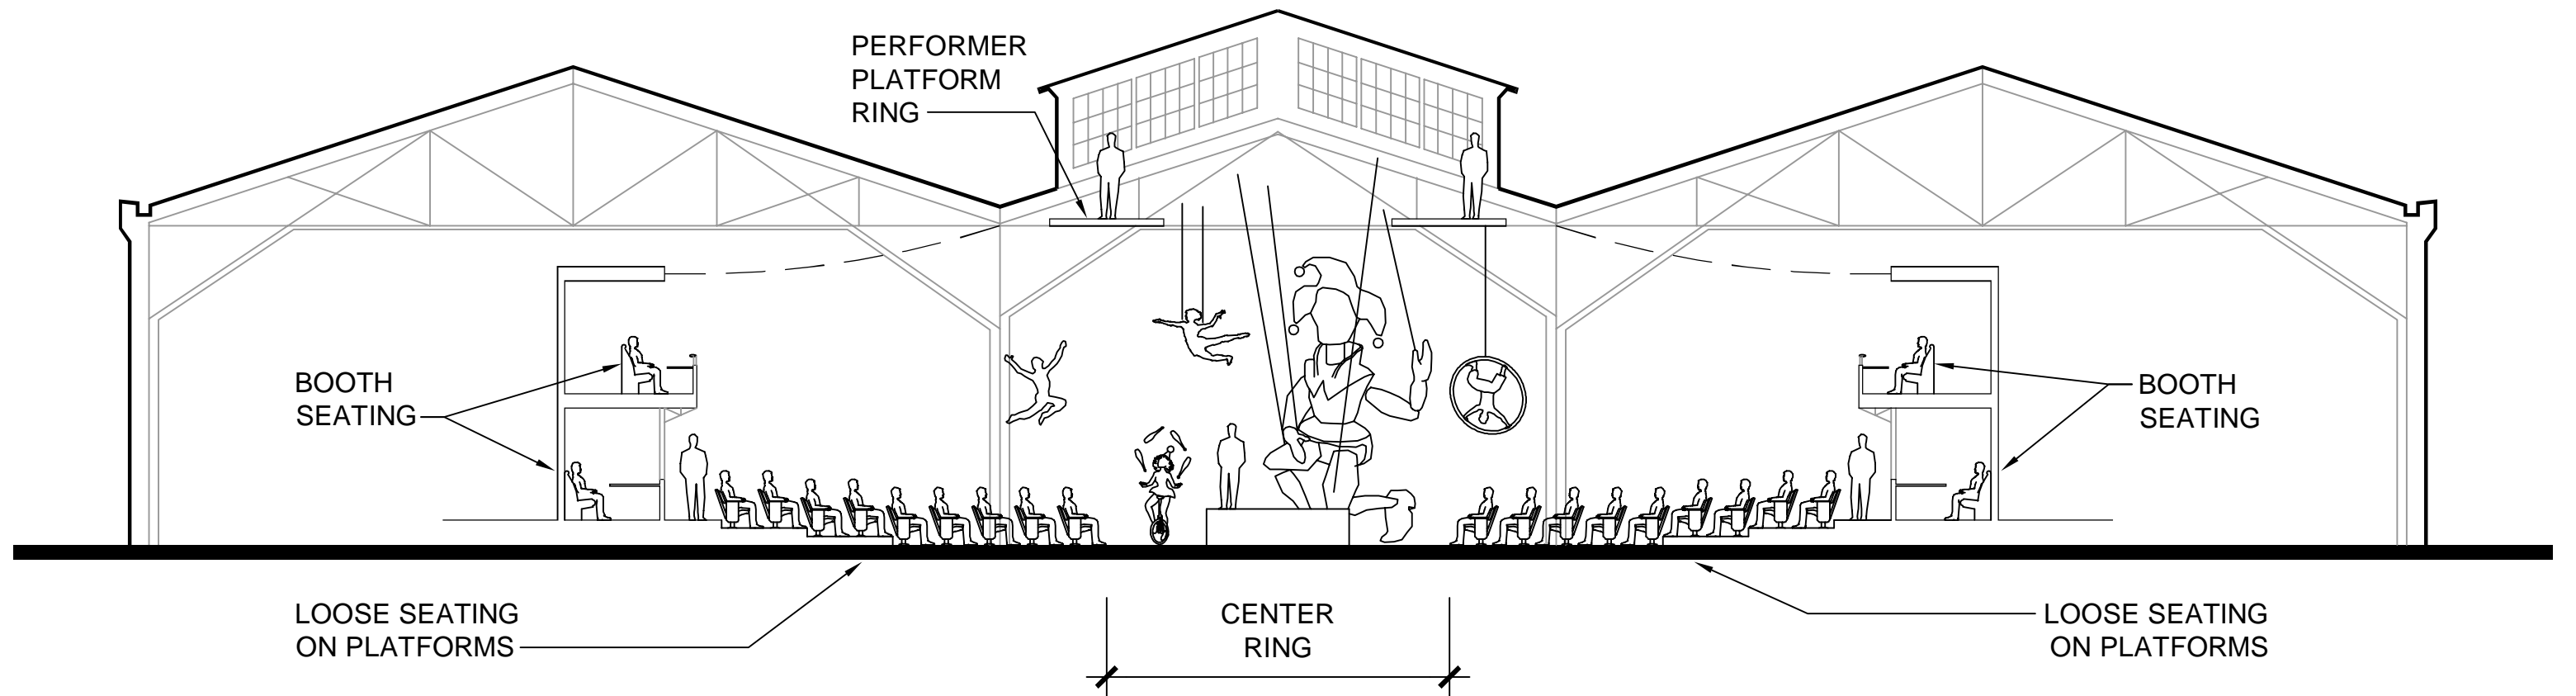

# 1 CIRCUS VENUE - SECTION

NTS

820 SEATS



AUERBACH•POLLOCK•FRIEDLANDER

Performing Arts/Media Facilities Planning and Design

• 1045 Sansome Street Suite 300 San Francisco CA 94111  
Tel 415 392 7528 Fax 415 392 7530

266 West 37th Street 10th Floor New York NY 10018  
Tel 212 764 5630 Fax 212 764 5632


©2018 Auerbach Pollock Friedlander



AEA Consulting

5 Hanna Lane, Unit 6  
Beacon, New York 12508  
+1 845 765 8100



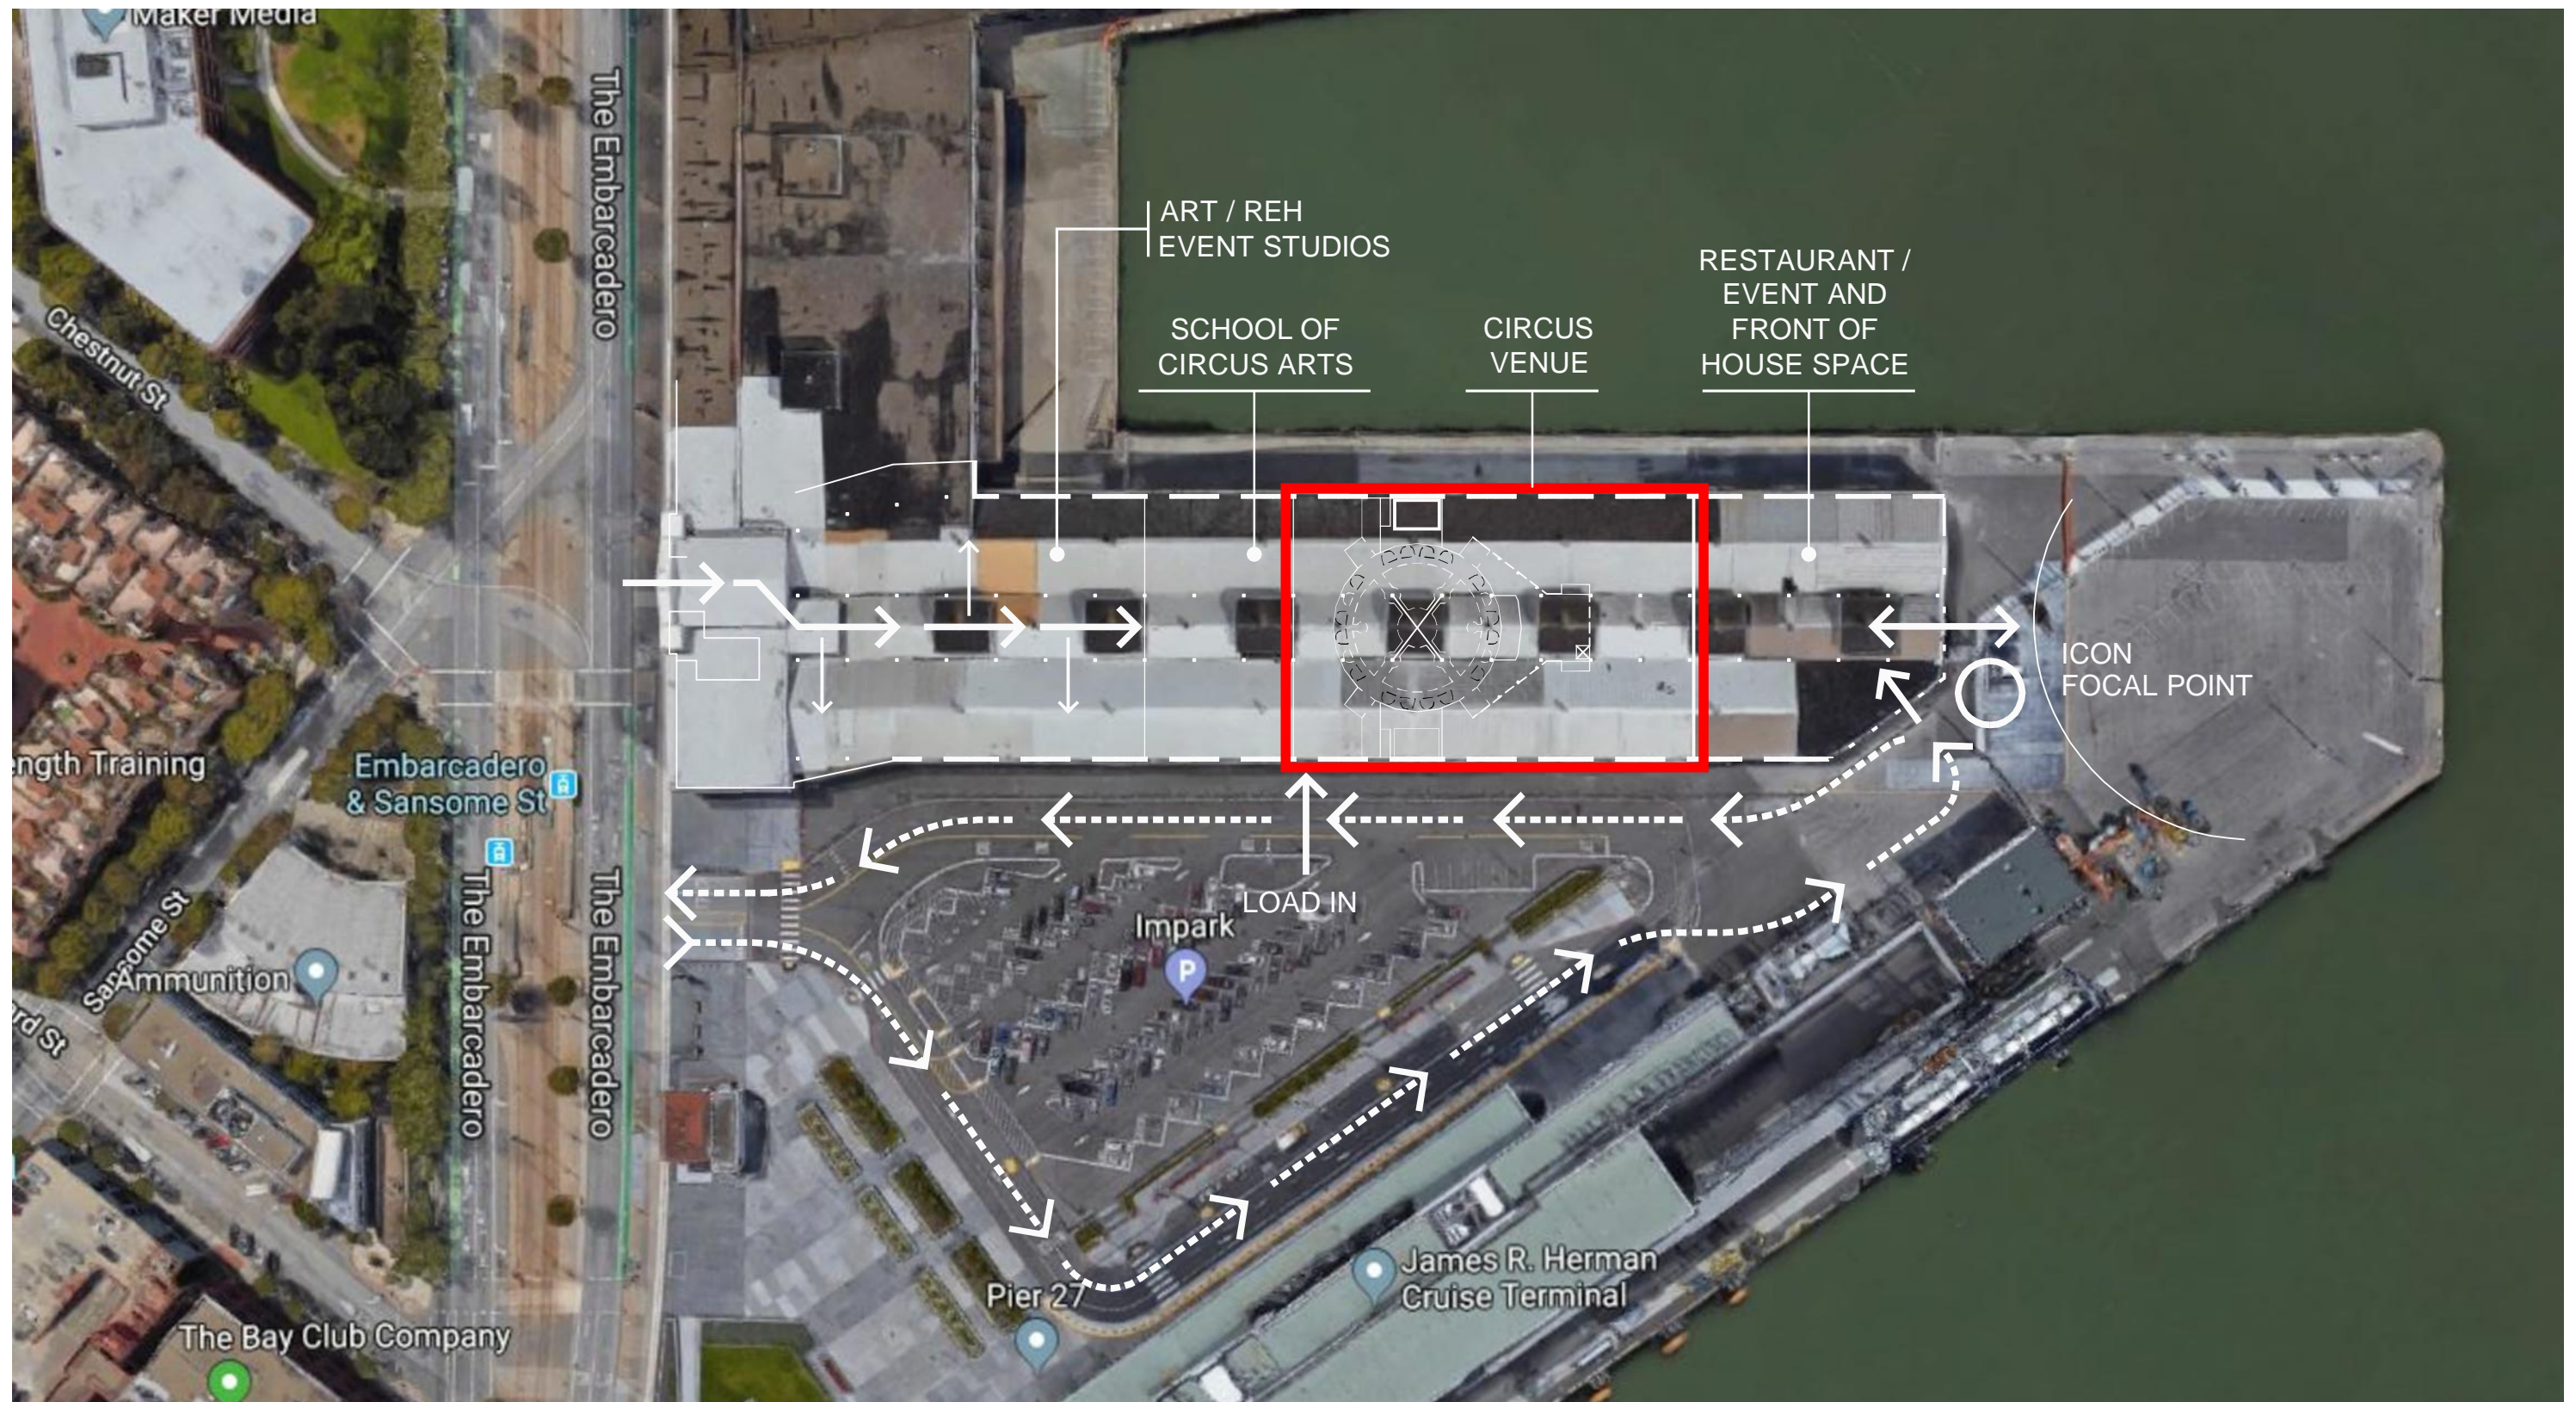

# 1 CIRCUS VENUE - SITE PLAN

1"=100'

820 SEATS



AUERBACH • POLLOCK • FRIEDLANDER

Performing Arts/Media Facilities Planning and Design

• 1045 Sansome Street Suite 300 San Francisco CA 94111  
Tel 415 392 7528 Fax 415 392 7530

266 West 37th Street 10th Floor New York NY 10018  
Tel 212 764 5630 Fax 212 764 5632


©2018 Auerbach Pollock Friedlander



AEA Consulting

5 Hanna Lane, Unit 6  
Beacon, New York 12508  
+1 845 765 8100



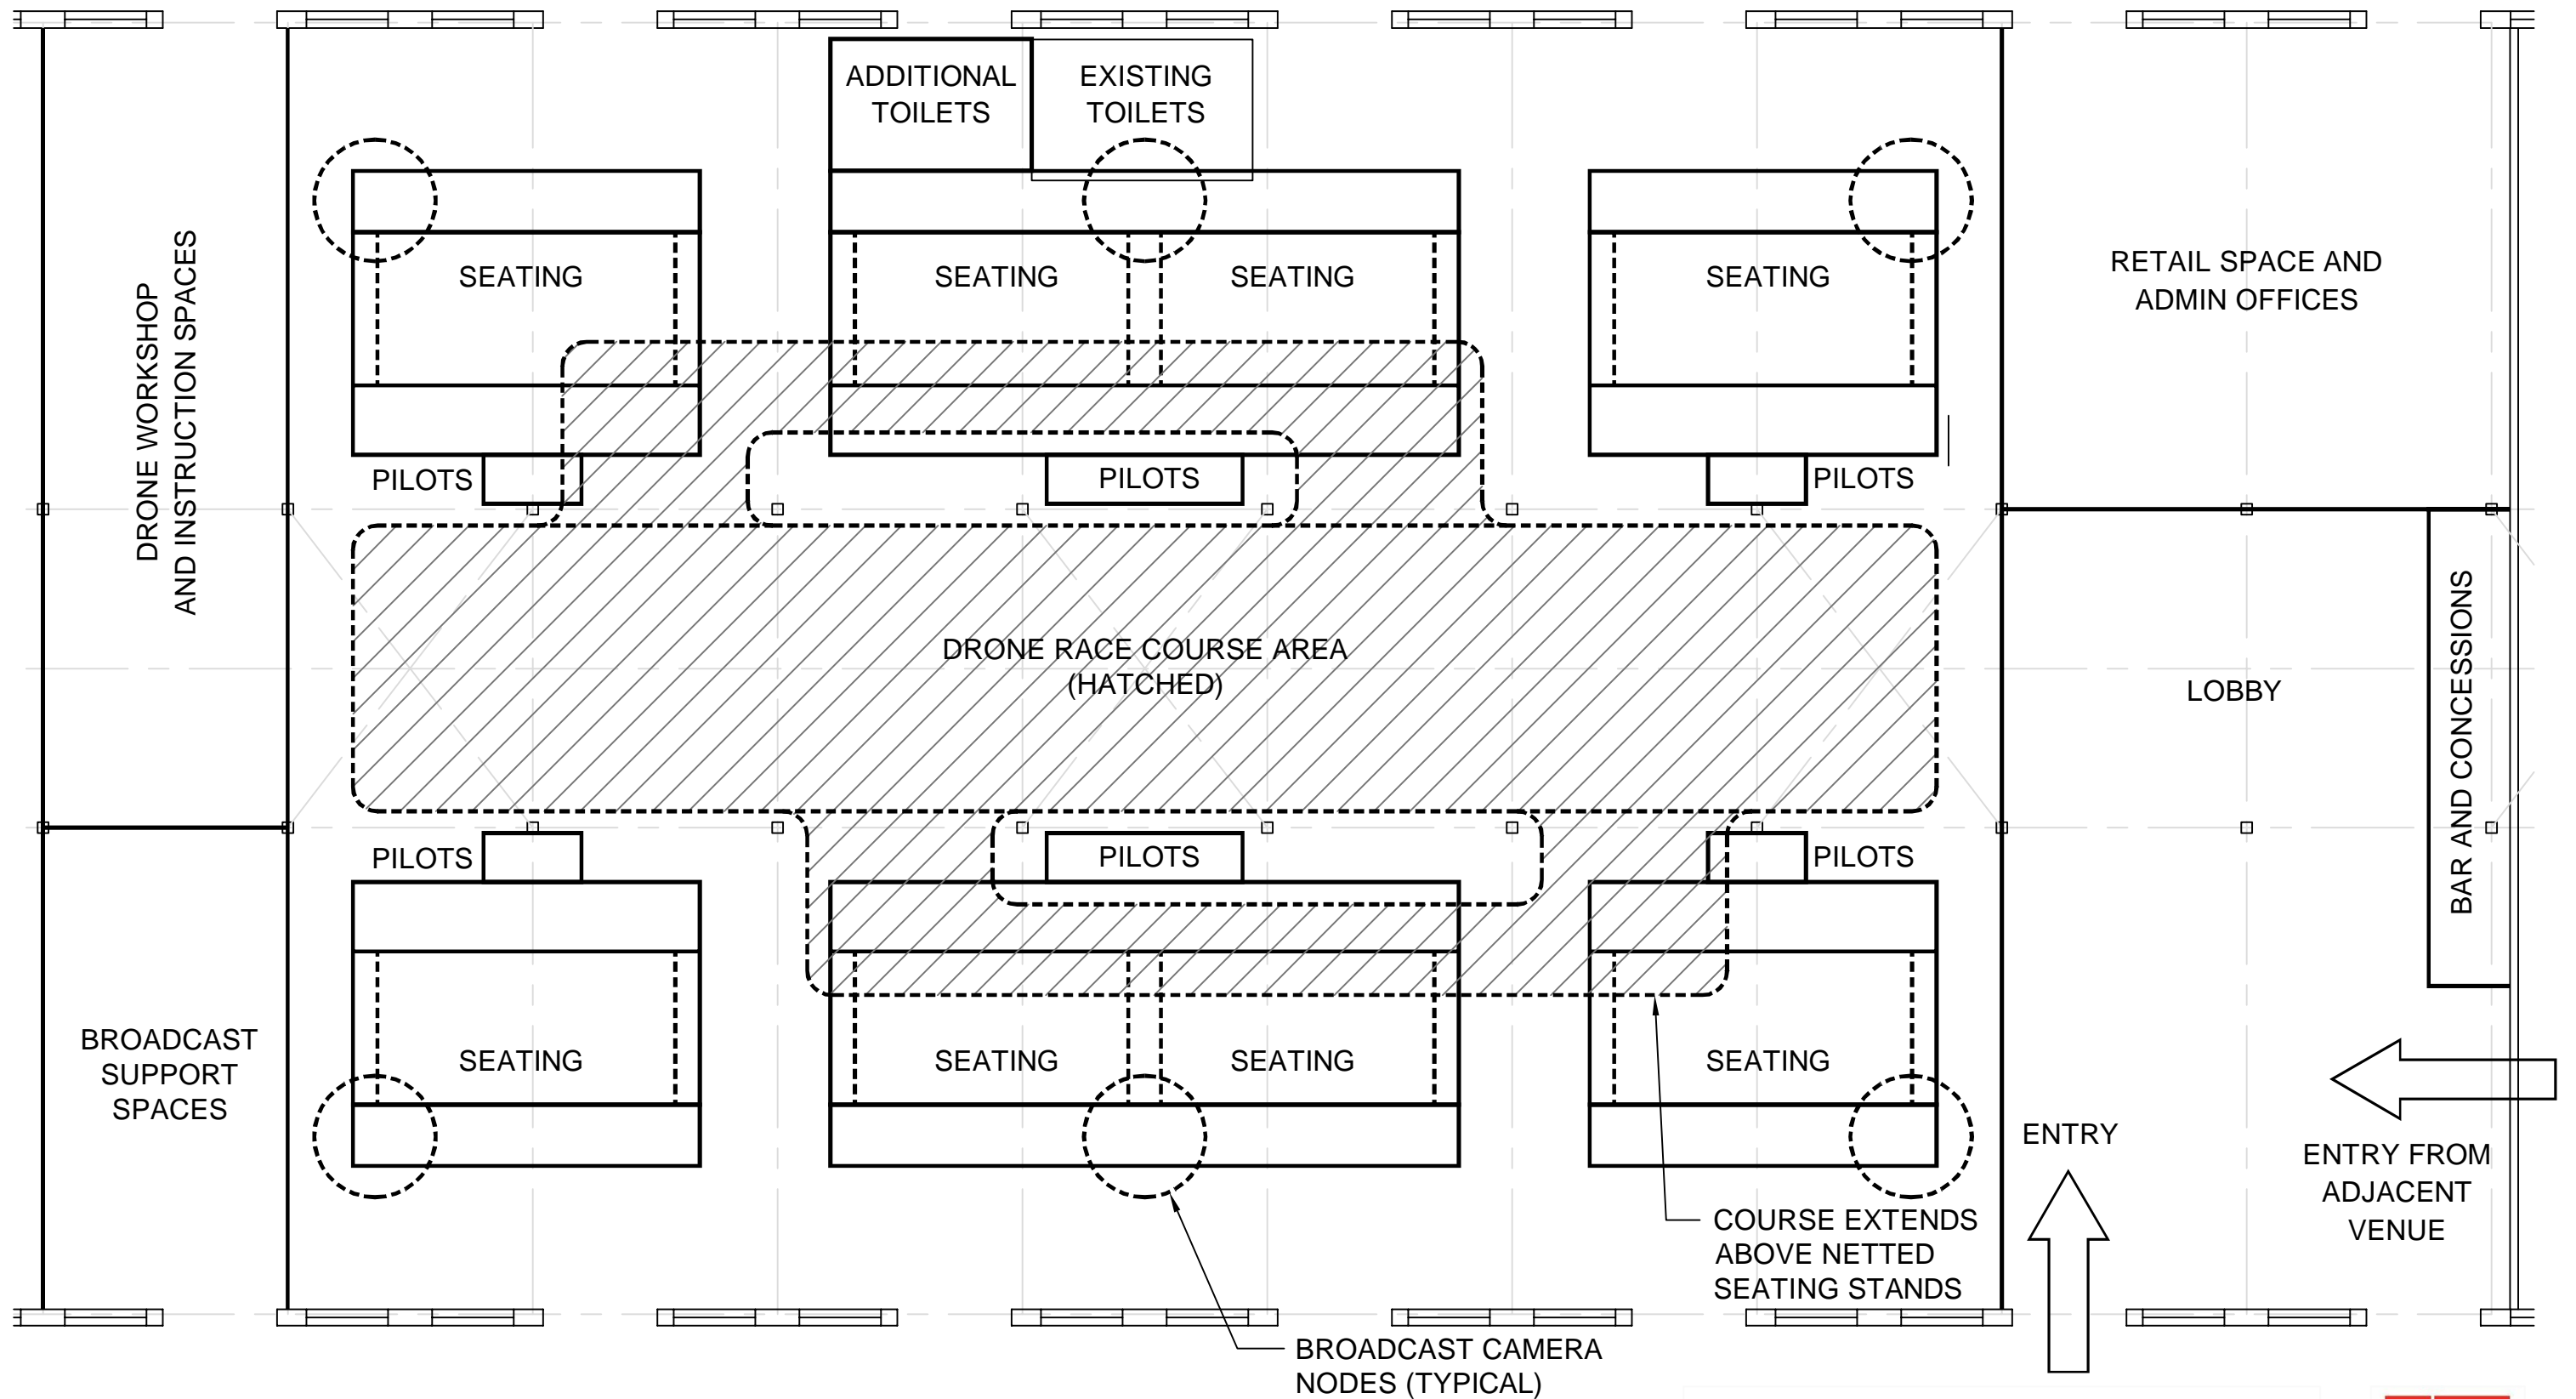

# 1 DRONE VENUE - PLAN

1"=20'-0"

1,060 SEATS



AUERBACH•POLLOCK•FRIEDLANDER

Performing Arts/Media Facilities Planning and Design

• 1045 Sansome Street Suite 300 San Francisco CA 94111  
Tel 415 392 7528 Fax 415 392 7530


266 West 37th Street 10th Floor New York NY 10018  
Tel 212 764 5630 Fax 212 764 5632

©2018 Auerbach Pollock Friedlander



AEA Consulting

5 Hanna Lane, Unit 6  
Beacon, New York 12508  
+1 845 765 8100

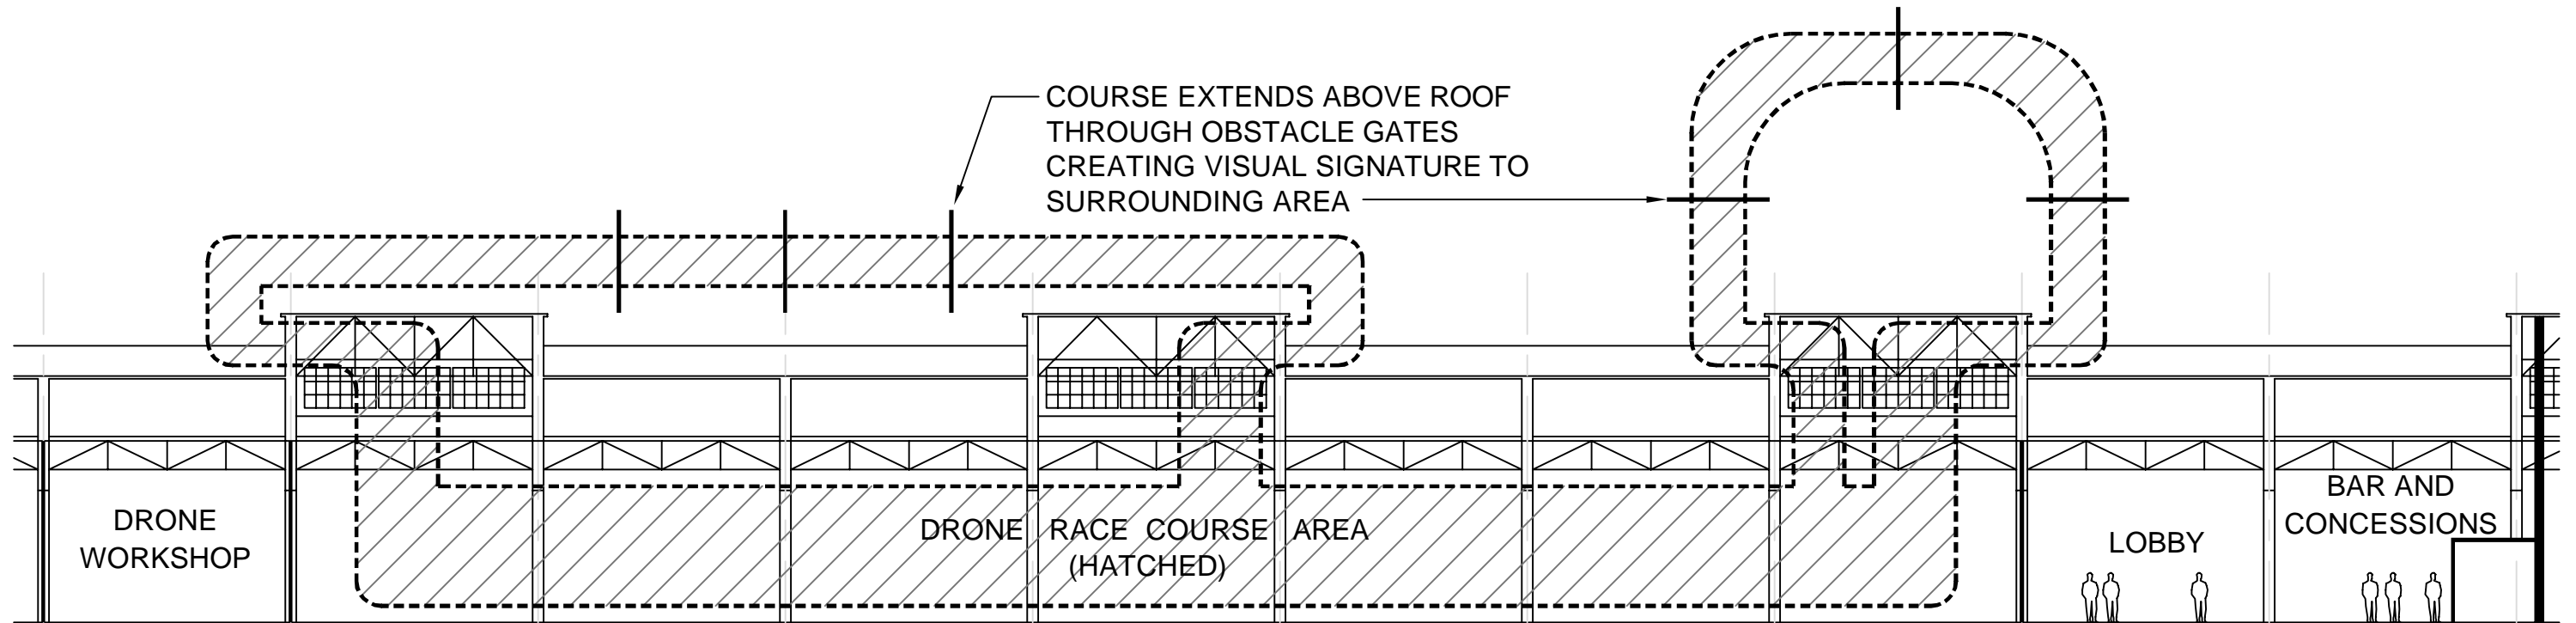

# 1 DRONE VENUE - SECTION

1"=20'-0"

1,060 SEATS



AUERBACH•POLLOCK•FRIEDLANDER

Performing Arts/Media Facilities Planning and Design

• 1045 Sansome Street Suite 300 San Francisco CA 94111  
Tel 415 392 7528 Fax 415 392 7530

266 West 37th Street 10th Floor New York NY 10018  
Tel 212 764 5630 Fax 212 764 5632


©2018 Auerbach Pollock Friedlander



**AEA Consulting**

5 Hanna Lane, Unit 6  
Beacon, New York 12508  
+1 845 765 8100



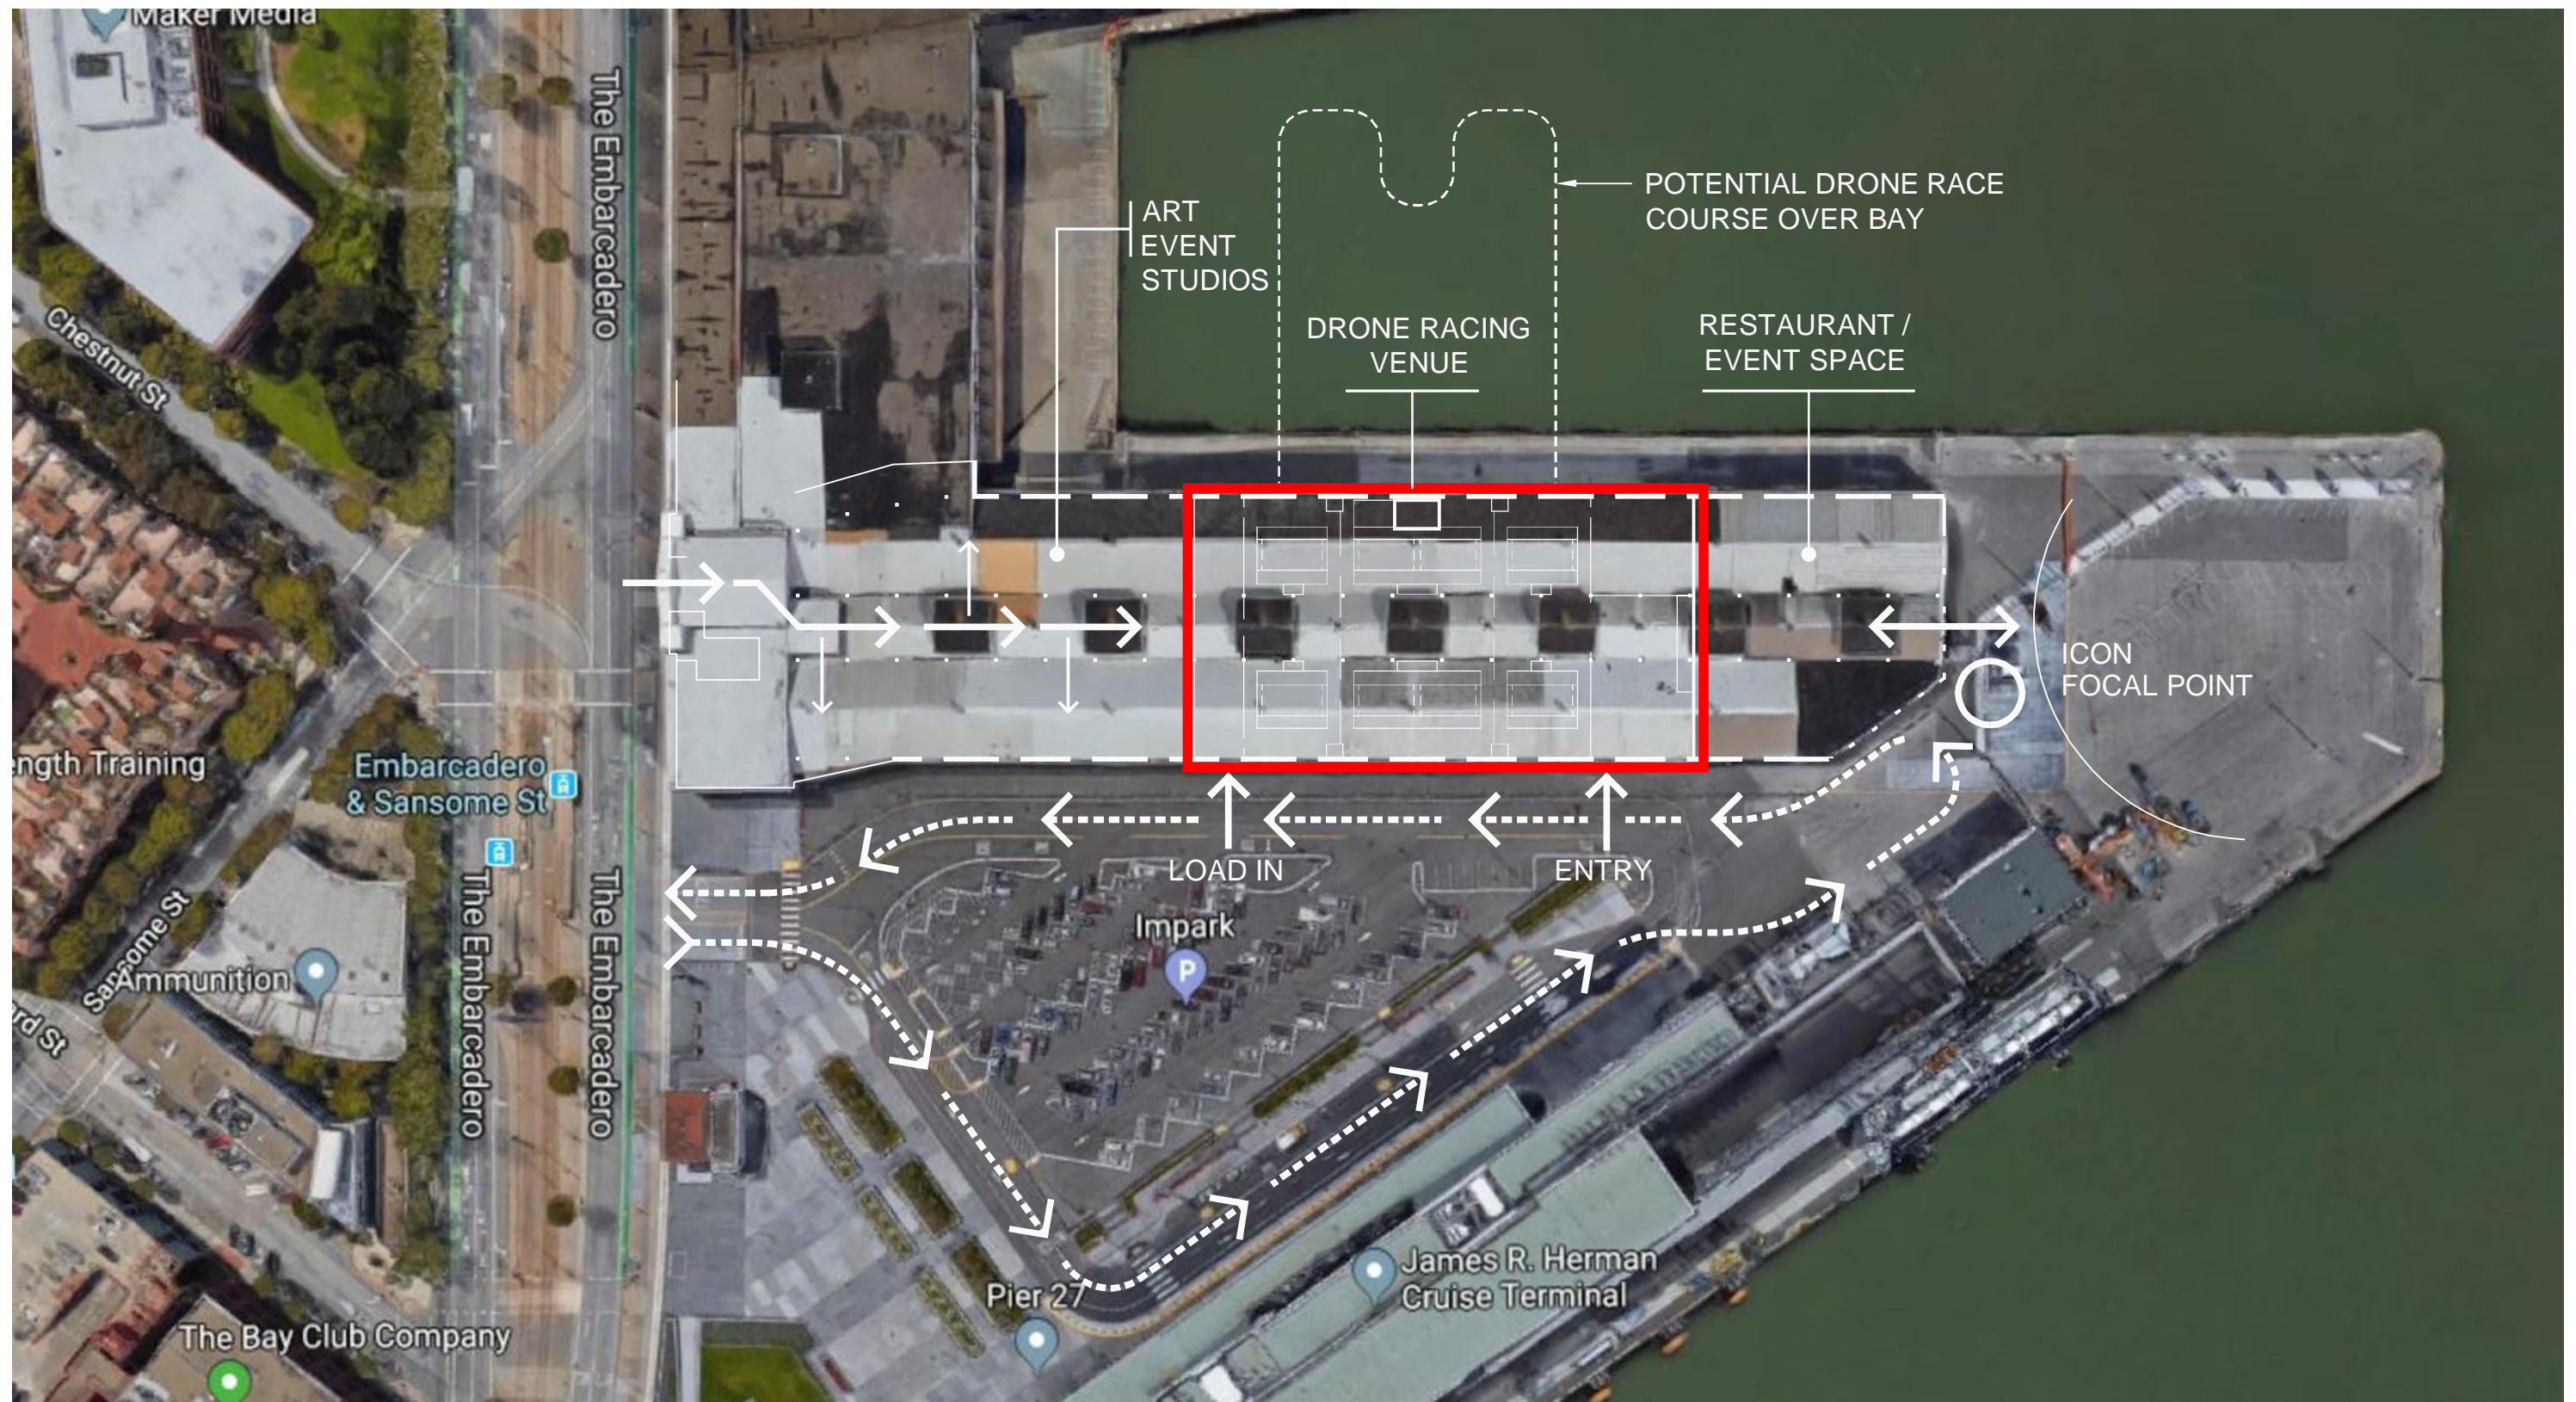

# 1 DRONE VENUE - SITE PLAN

1"=100'

1,060 SEATS



AUERBACH•POLLOCK•FRIEDLANDER

Performing Arts/Media Facilities Planning and Design

• 1045 Sansome Street Suite 300 San Francisco CA 94111  
Tel 415 392 7528 Fax 415 392 7530

266 West 37th Street 10th Floor New York NY 10018  
Tel 212 764 5630 Fax 212 764 5632

©2018 Auerbach Pollock Friedlander



AEA Consulting

5 Hanna Lane, Unit 6  
Beacon, New York 12508  
+1 845 765 8100