


EXISTING USE AREA/OCCUPANT LOAD

OCC.	USE	SQ. FT.	LOAD FACTOR	# OCC	NOTES
FIRST FLOOR					
S-2	BREAK BULK	110772	250	443	LOAD FACTOR ASSIGNED BY PORT OF SF
B	BUSINESS AREA	11544	100 GROSS	116	INCLUDES CIRCULATION
SECOND FLOOR					
B	BUSINESS AREA	11544	100 GROSS	116	ASSUMED SECOND FLOOR ORIGINAL OFFICE AREAS
FIRST + SECOND FLOOR					
		133860		675	
	EXISTING USE OCCUPANT LOAD+ 100 ( per PBC 3408.4.1)			775	SEISMIC TRIGGER

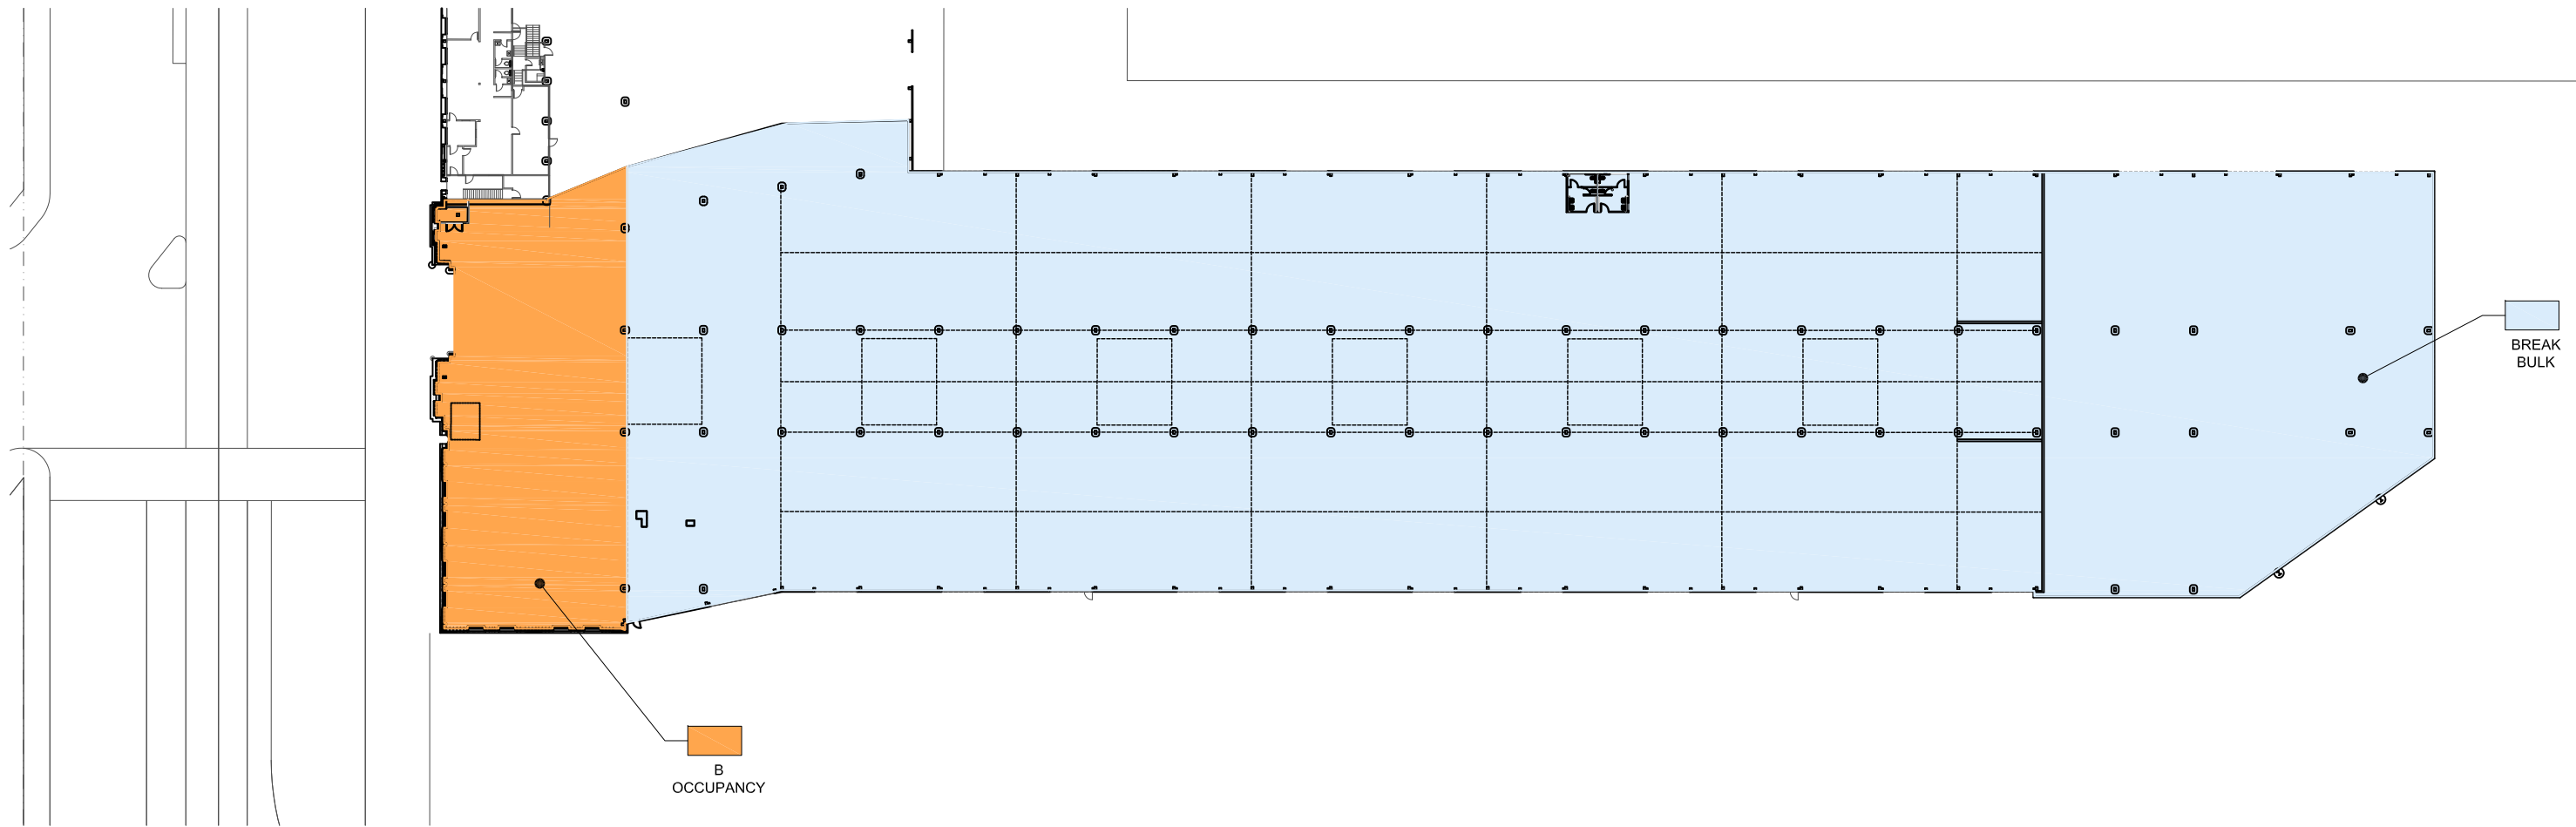

FIRST FLOOR OCCUPANCY DIAGRAM  
 scale: 1/64" = 1'-0"



2325 Third Street, Ste 322  
 San Francisco, CA 94107  
 p. 415.252.7044

PIER 29 CODE COMPLIANCE  
 SAN FRANCISCO, CA

OCCUPANCY + ALLOWABLE AREA DIAGRAMS

ORIGINAL USE AREA/OCCUPANCY DIAGRAM  
 10.31.14